


GAMBLING ACT 2005 LICENSING PLAN


Anything shown on plan that is not required by The Gambling Act 2005 (Premises Licences and Provisional Statements) Regulation 2007 is for illustrative purposes only and does not form part of the premises licence.

— Area in which facilities will be provided for gaming

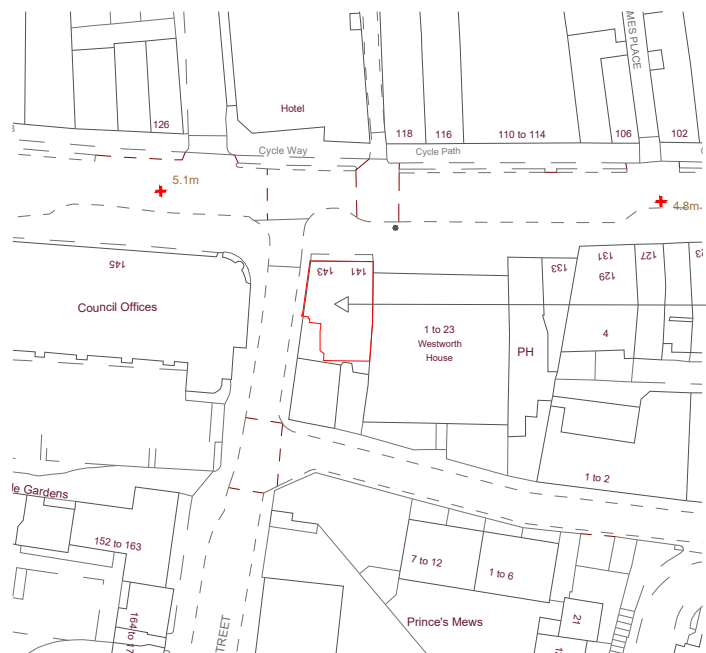

Indicates site in application at: 141-143 King Street, Hammersmith, W6 9JG

Location Plan 1:1250 @A3

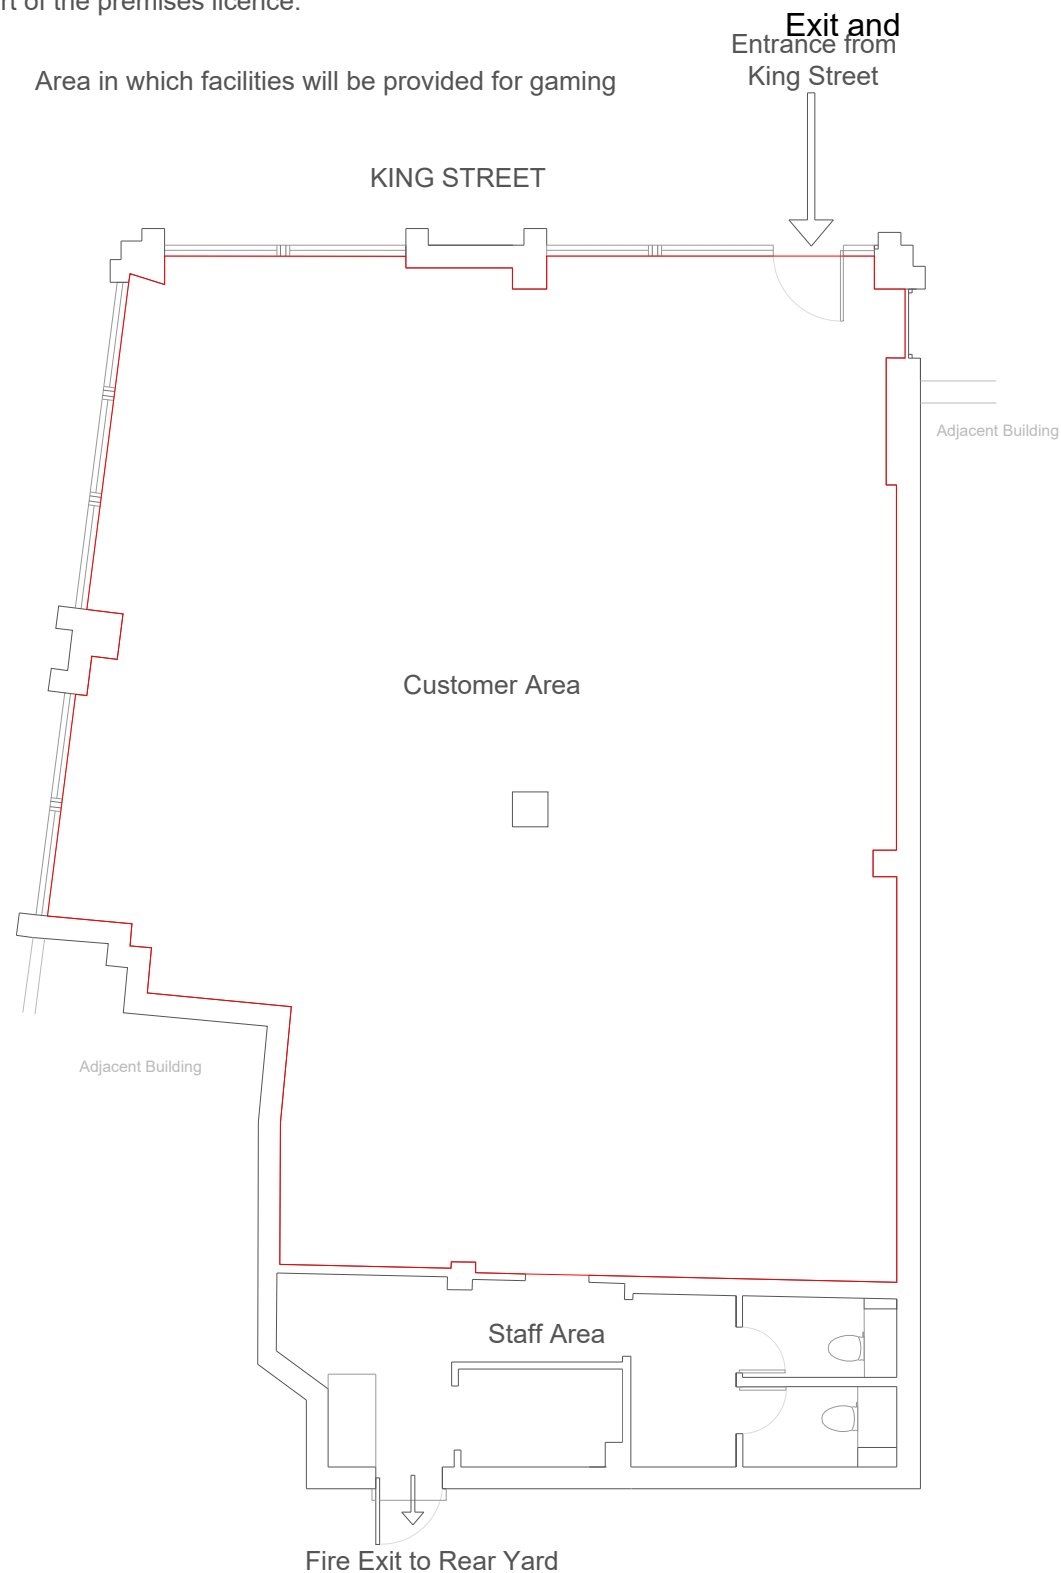

Proposed Ground Floor Plan



Rev.	Description	Date:
1	Text Additions	16.03.2021



28 Carnaby Street
London
W1F 7DQ

Tel: (0)20 328 7690

www.candpltd.com

Project Address:
141-143 King Street, Hammersmith, W6 9JG

Client:
Chongie Entertainments Limited

Drawing Title:
Licence Plan

Project Number: 20.0061
Drawing Number: 04 Revision: 1

Drawing Status: Issue
First Issue: 12/03/2021

Scale:
1:100 @ A3

Date:
16/03/2021

Drawn By: EB Checked By: AB