










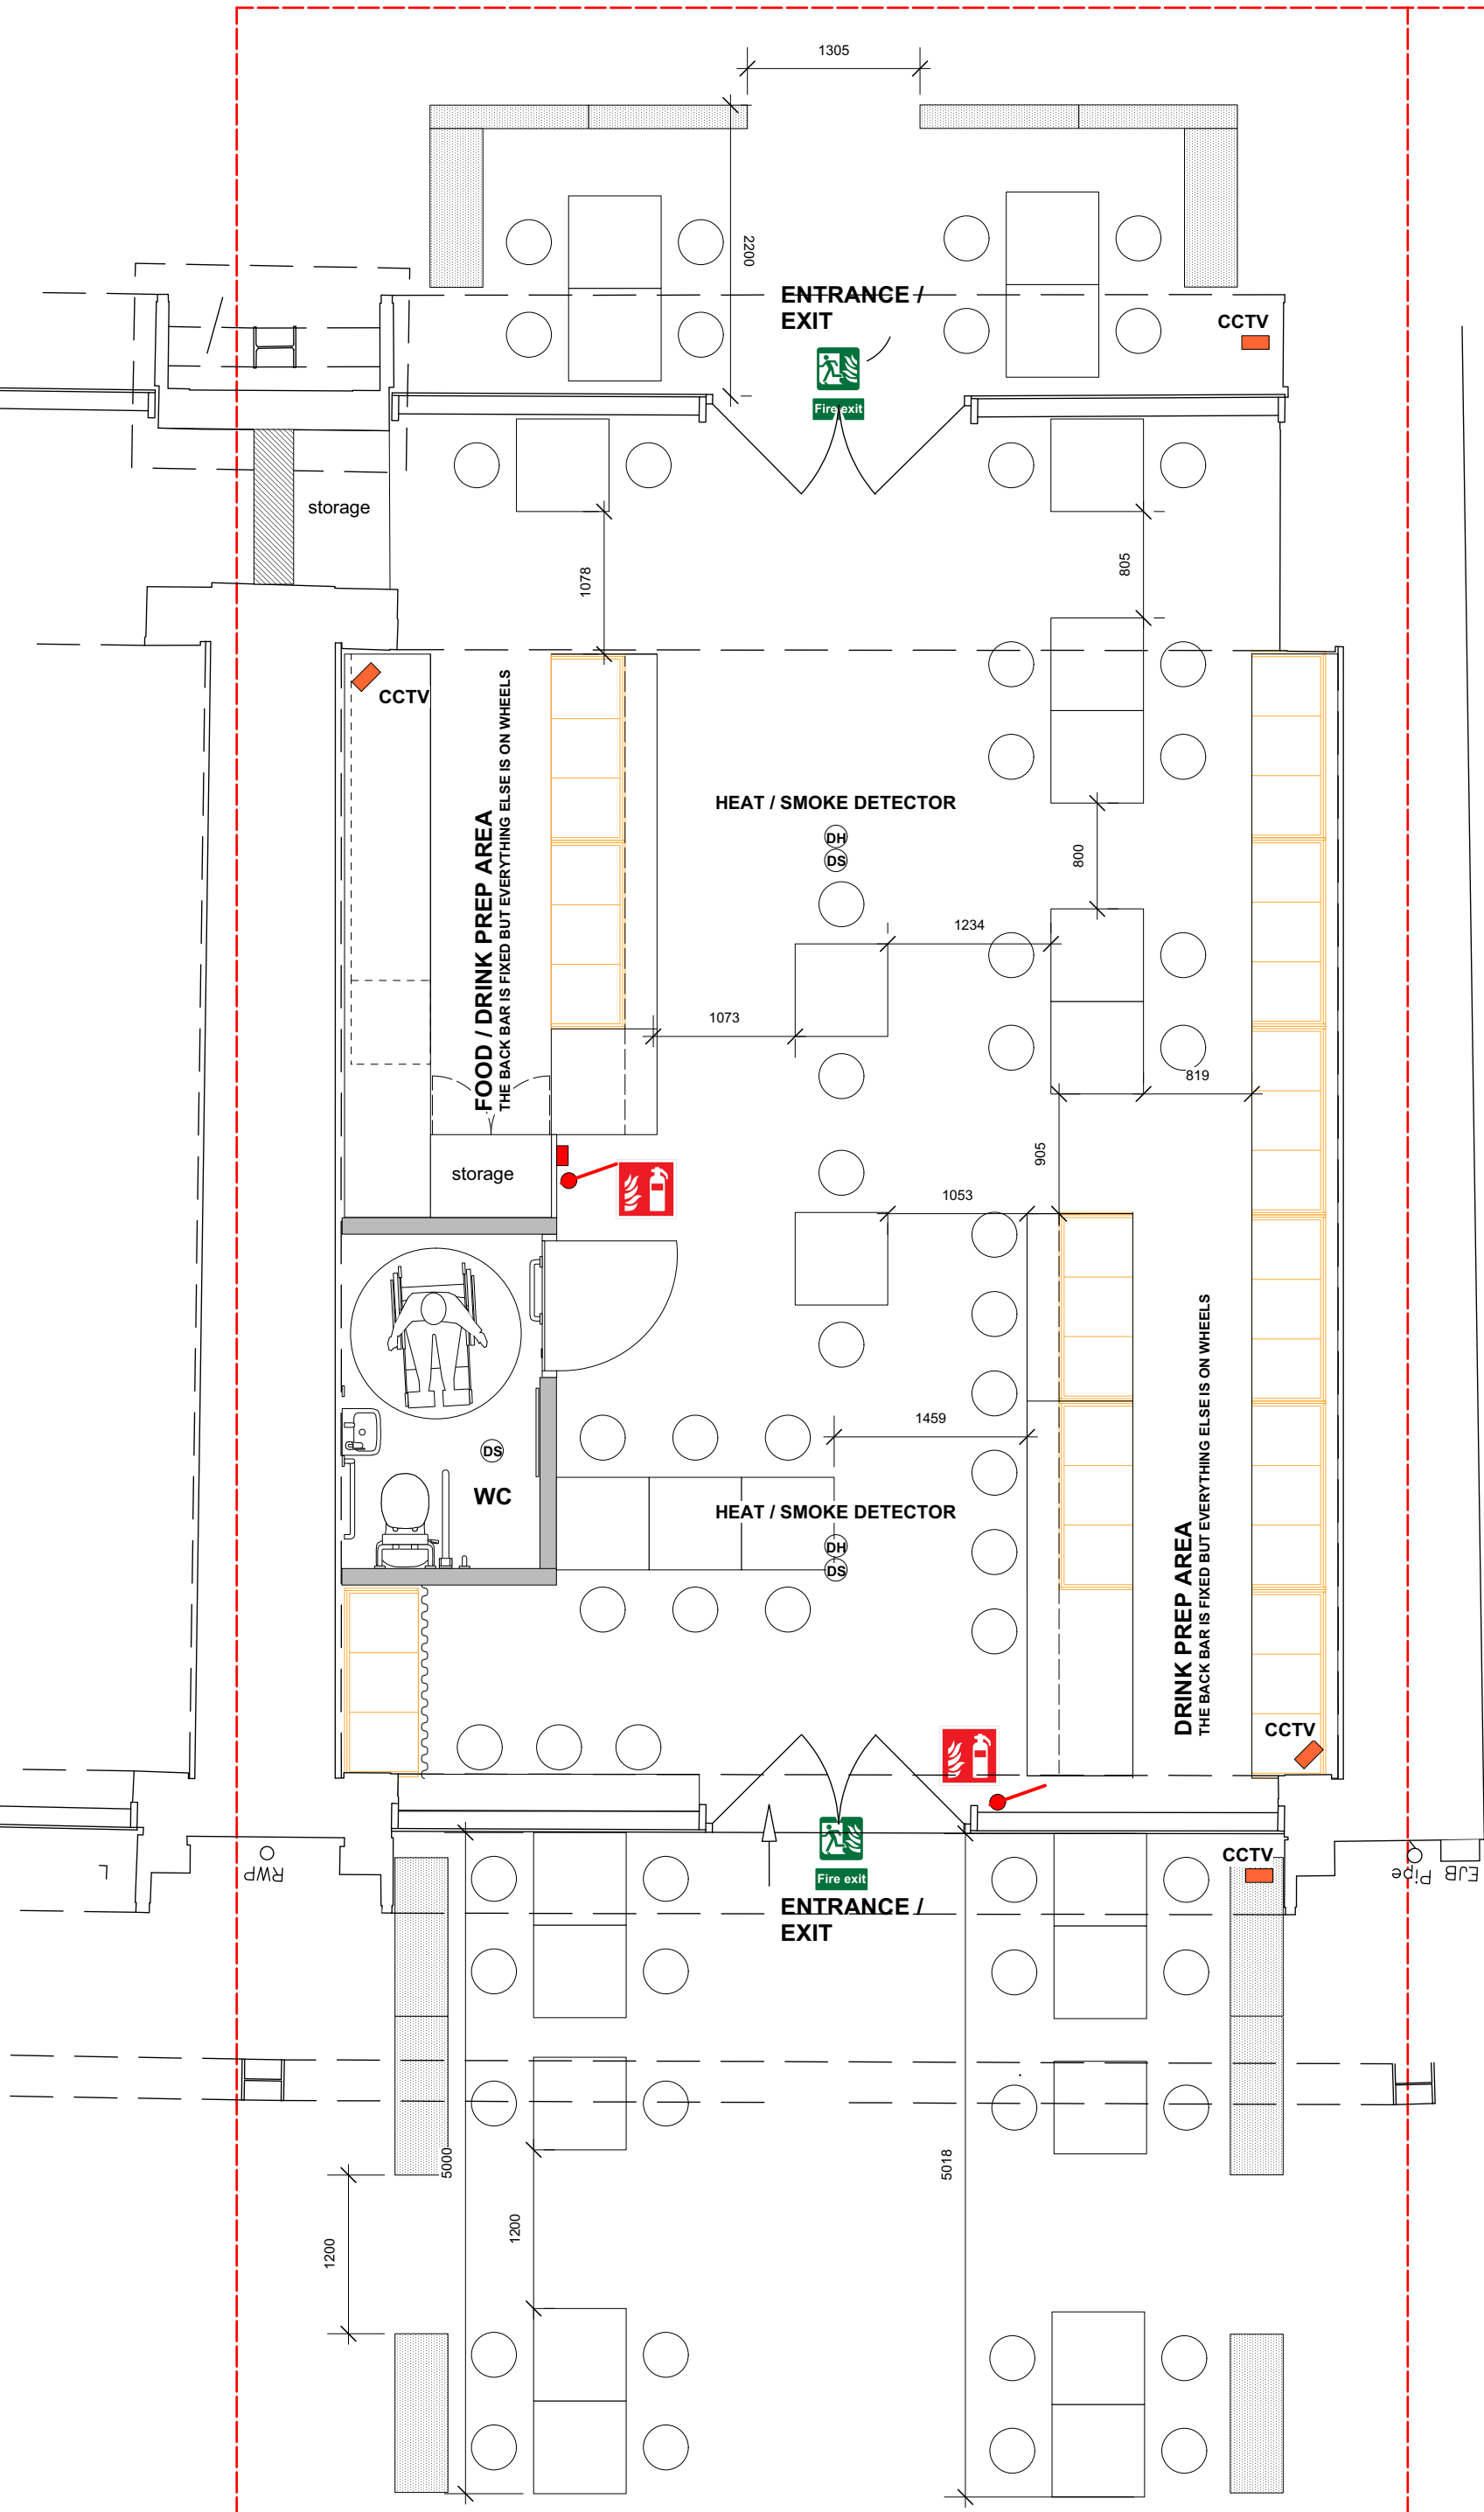

**House of Cans - Wood Lane Arches - Arch 93**  
**GROUND FLOOR PLAN**  
**Scale 1/50@A3**

LICENSABLE ACTIVITY

  

-  FIRE EXIT
-  FIRE EXTINGUISHERS
-  SMOKE DETECTOR  
HEAT DETECTOR
-  DISPLAY SHELVING  
on wheels
-  3 FRIDGE UNIT  
on wheels
-  Bench  
on wheels
-  TABLE  
moveable
-  STOOL  
moveable
-  PLANTER  
moveable
-  CCTV

JVA  
 25/10/20  
 www.jva.co.uk  
 Tel: 01852 422220  
 This drawing is the property of JVA. It is not to be used for any other project without the written consent of JVA. All dimensions are to be reported in millimeters unless otherwise stated. If any discrepancy is to be reported, it should be done immediately. Information on this drawing is based on the design provided by the client. It is the responsibility of the client to ensure that all relevant Building Regulations, Planning, and other relevant legislation are complied with.

no.	description	date

details  
 Client: House of Cans  
 Project: Wood Lane Arches  
 Address: GP Way  
 Project no.:  
 Date: 25/10/20  
 Issue Date:  
 Issue No.: 001/2021  
 Scale: 1:50@A3  
 Drawn by: JVA