
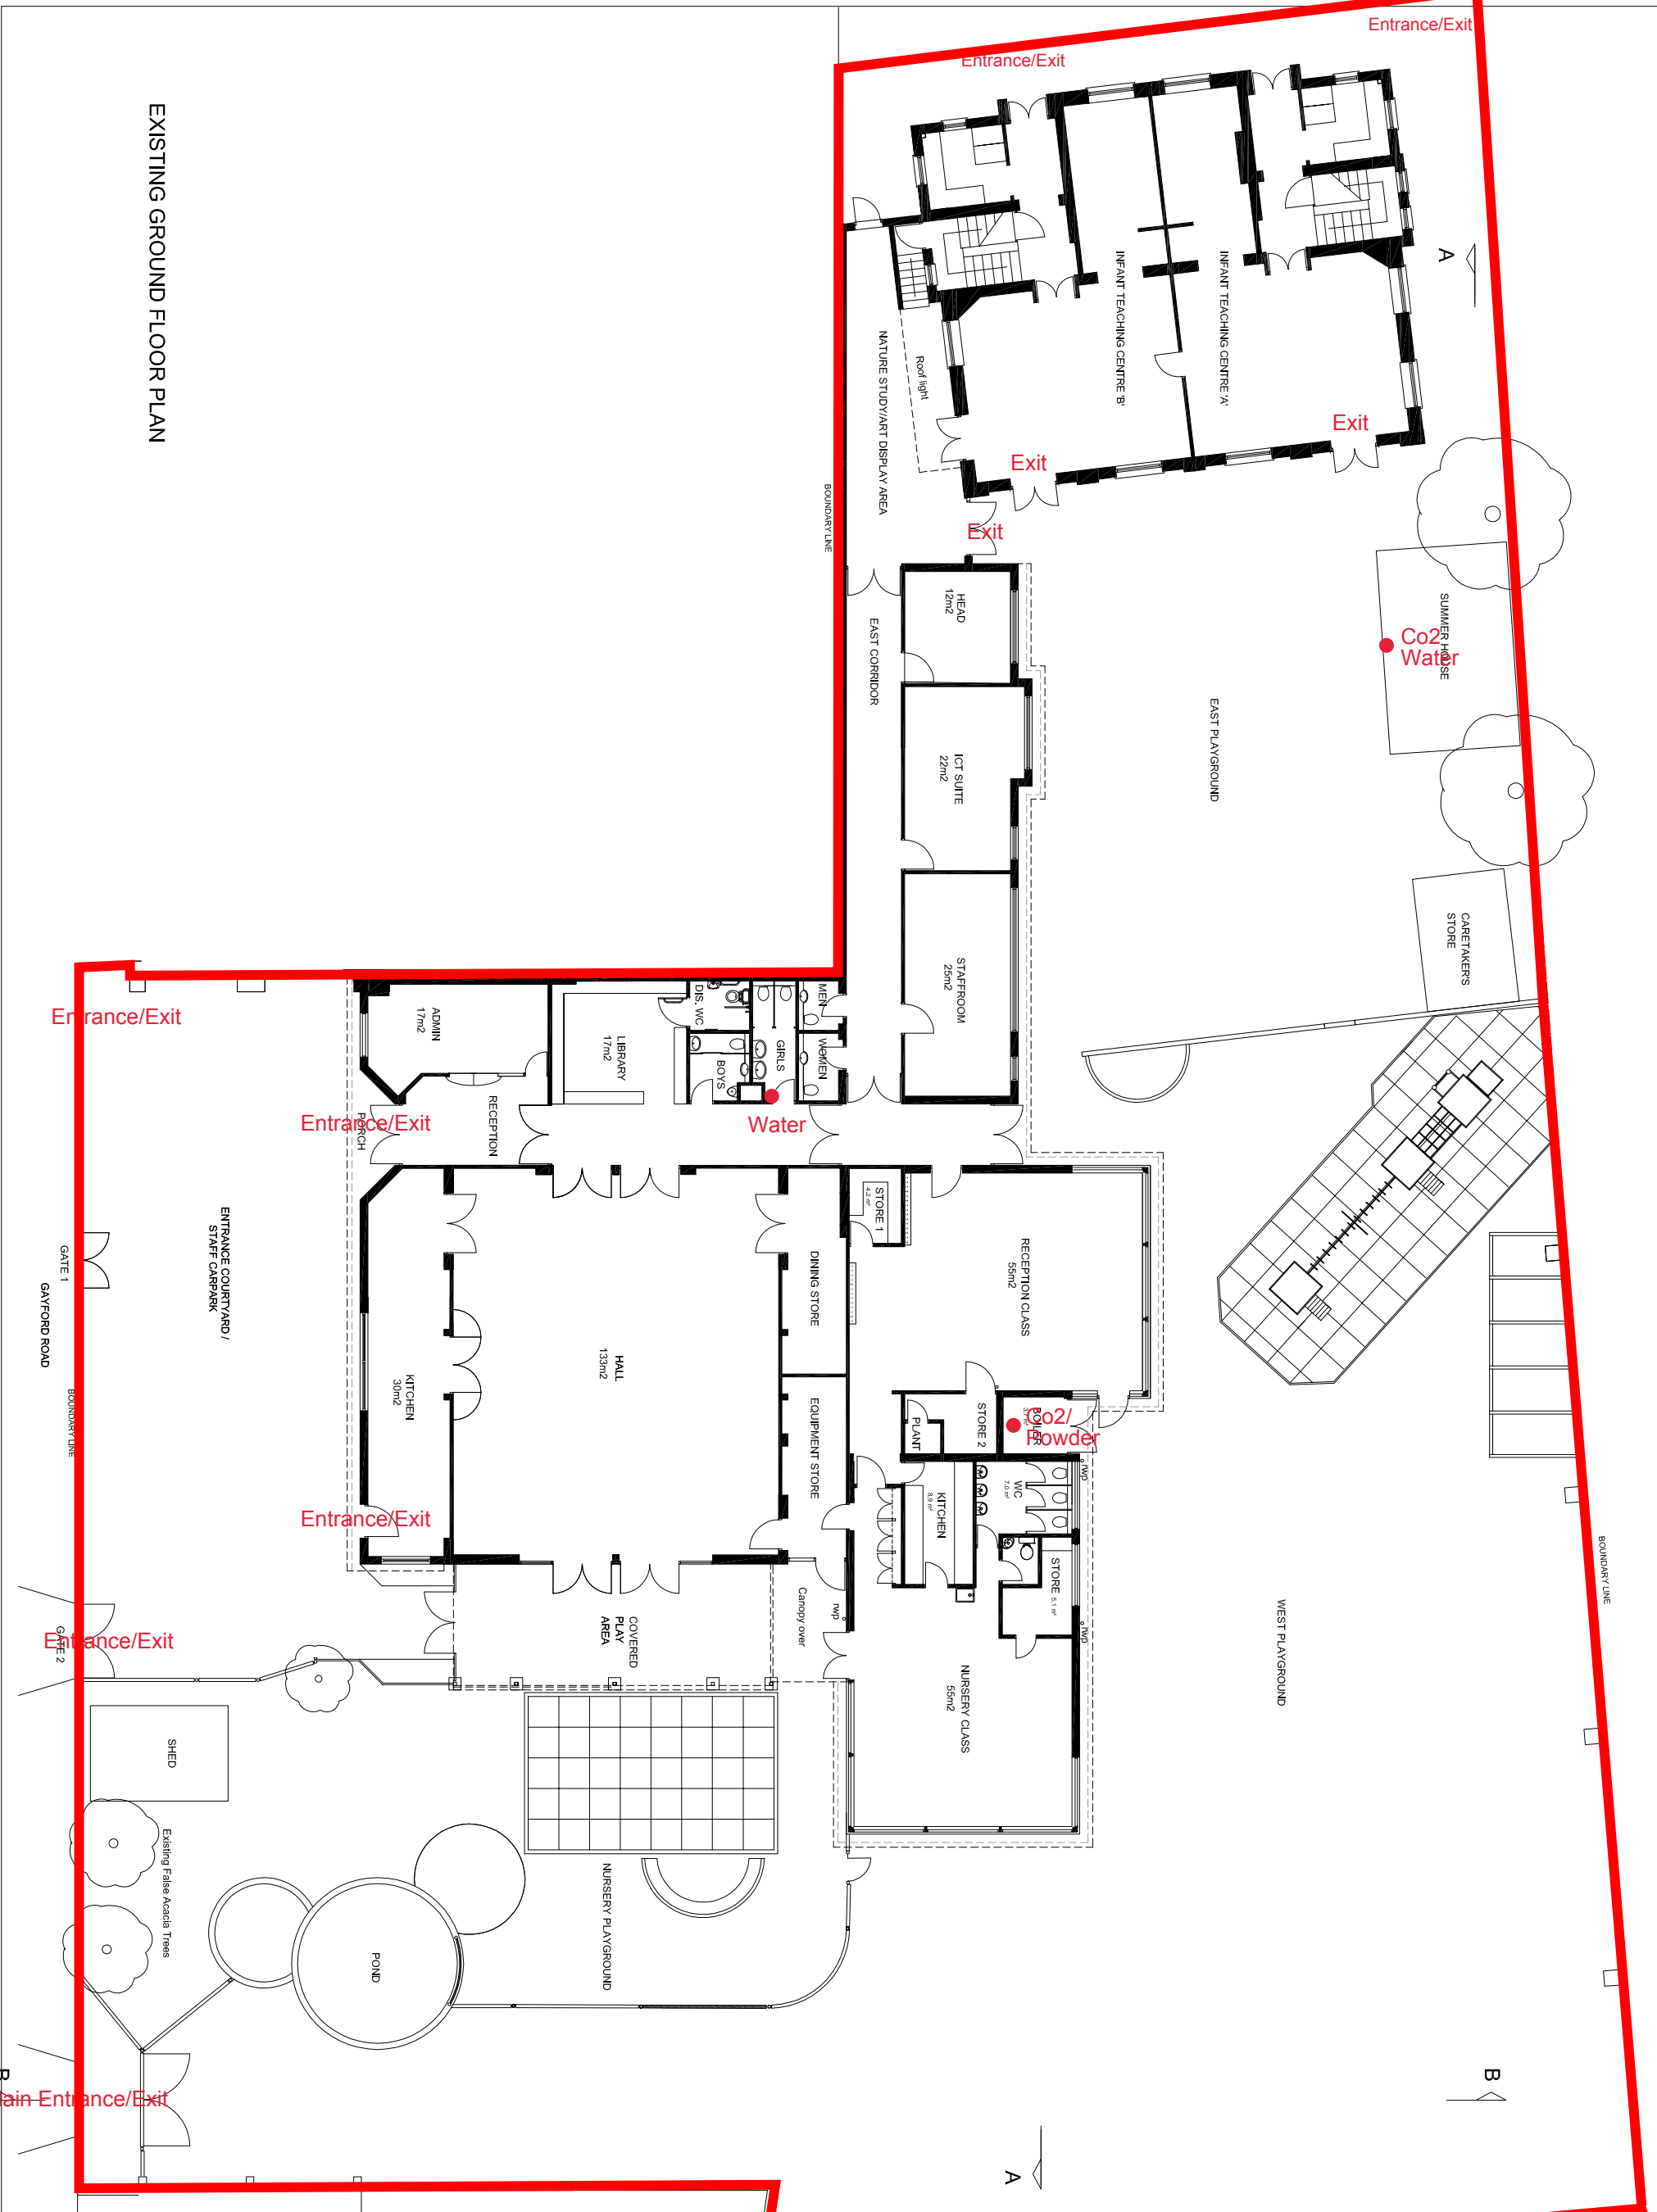



- NOTES**
1. Do not scale dimensions from this drawing except for L.A. Planning purposes.
 2. All contractors and sub-contractors must verify sizes and conditions on site before work commences.
 3. Copyright - This drawing is copyright to DHP and may not be reproduced in any form whatsoever without prior express written consent.

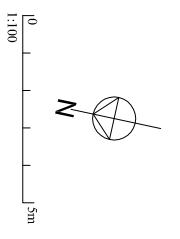

EXISTING GROUND FLOOR PLAN

PLANNING

Rev.	Description	Date	CHKD


DHP
PROPERTY CONSULTANTS
 243 Brooklands Road
 Weybridge, Surrey
 KT13 0NH
 Tel: 01932 850100
 Fax: 01932 841800
 Email: business@dhpuk.co.uk
 Web: www.dhpuk.co.uk

Job
 Good Shepherd Catholic
 Primary School, Shepherds
 Bush, Gayford Road,
 W12 9BY

Drawing	Date	Drawn	Checked
Existing Ground Floor Plan	11:00 @A1	May 2011	
Number			
Revision			
4633-03			