



Fire exit to car park

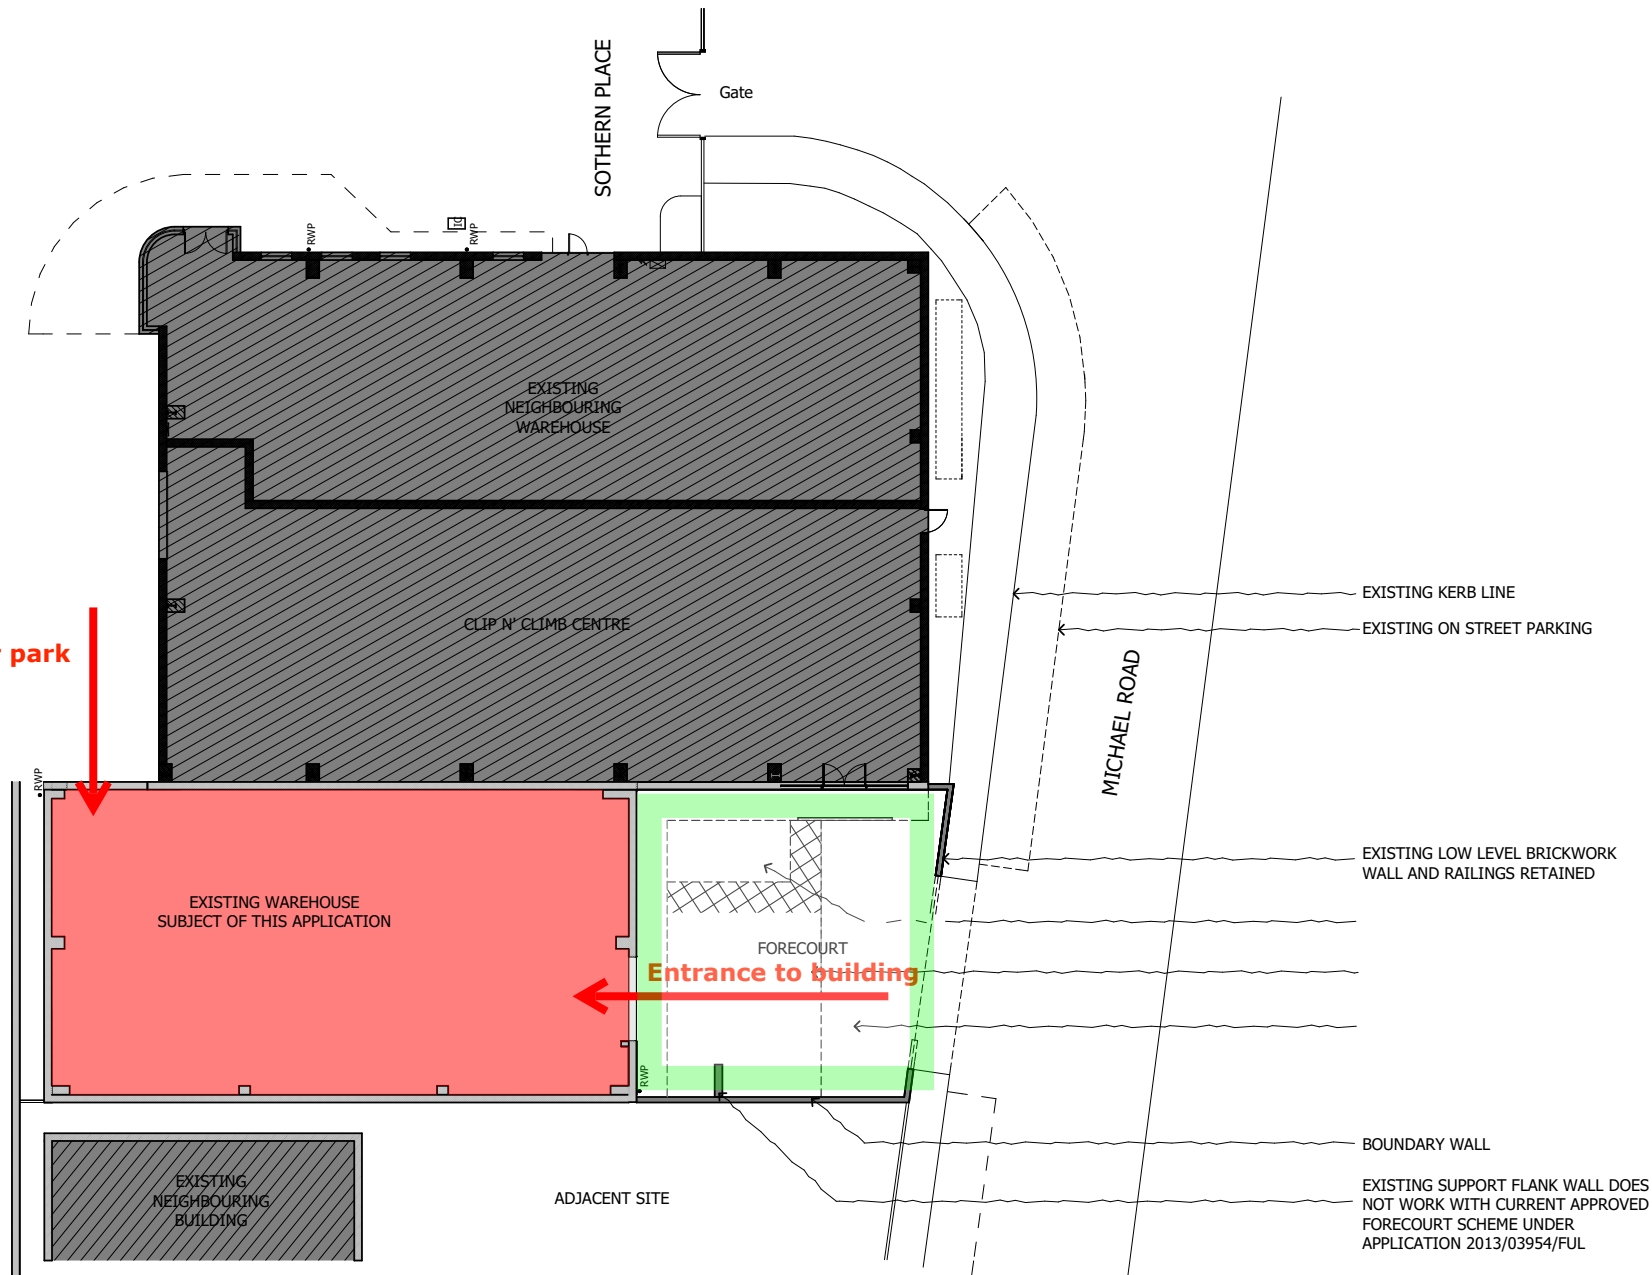

1

SCALE 1:200 @ A3

DO NOT SCALE FROM THIS DRAWING
Figural dimensions only are to be taken from this drawing. All dimensions are to be checked on site before any work is put in hand. If in doubt, ask.

 

Rev	Date	Descriptor	Author
PLD	19.03.14	Planning Issue	GS

Legends & Notes:

Copyright © Spence Harris Hogan Limited 2012
Registered in England & Wales. Registered No. 261 0615
SHH is the trading name of Spence Harris Hogan Limited

1 Woodcut Place, Ravenscourt Park,
Hammersmith, London W6 9NU
Phone +44 (0) 20 8600 4171
Email info@shh.co.uk
shh.co.uk

RIBA
Chartered Practice



MEMBER



Project:
19 Michael Road, Chelsea
London, SW6 2EJ
Client:
BRUCE BUTLER

Drawing Title:
000 Site Plans

(Project number)DWG number_Revision