


BASEMENT PLAN
SCALE 1:100

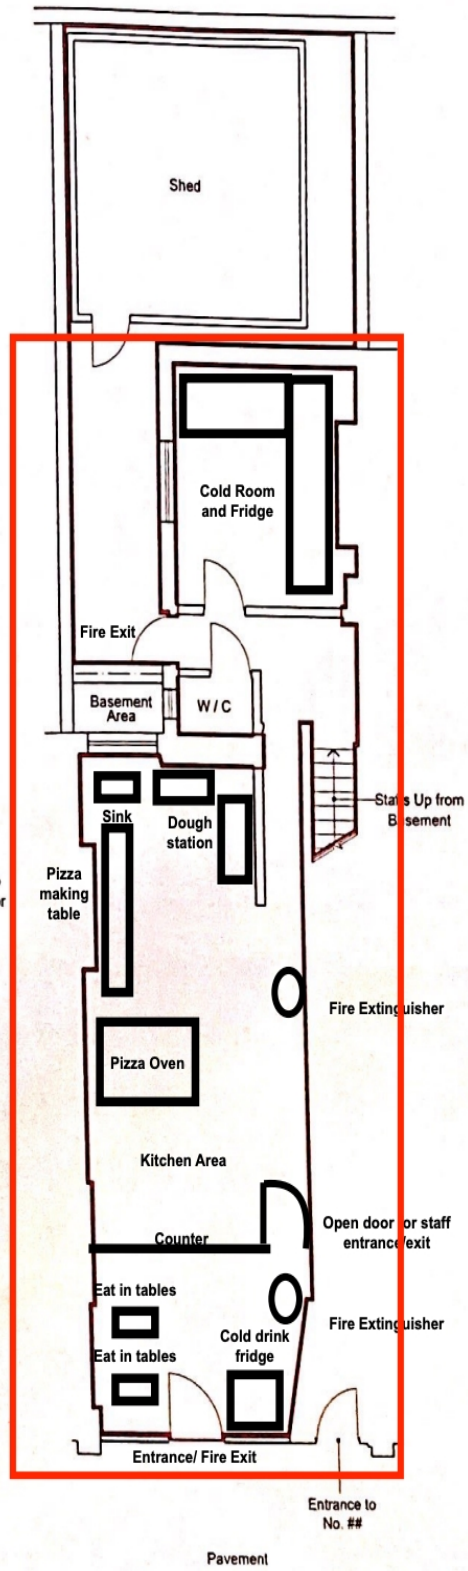

NORTH END CRESCENT
GROUND FLOOR PLAN
SCALE 1:100