
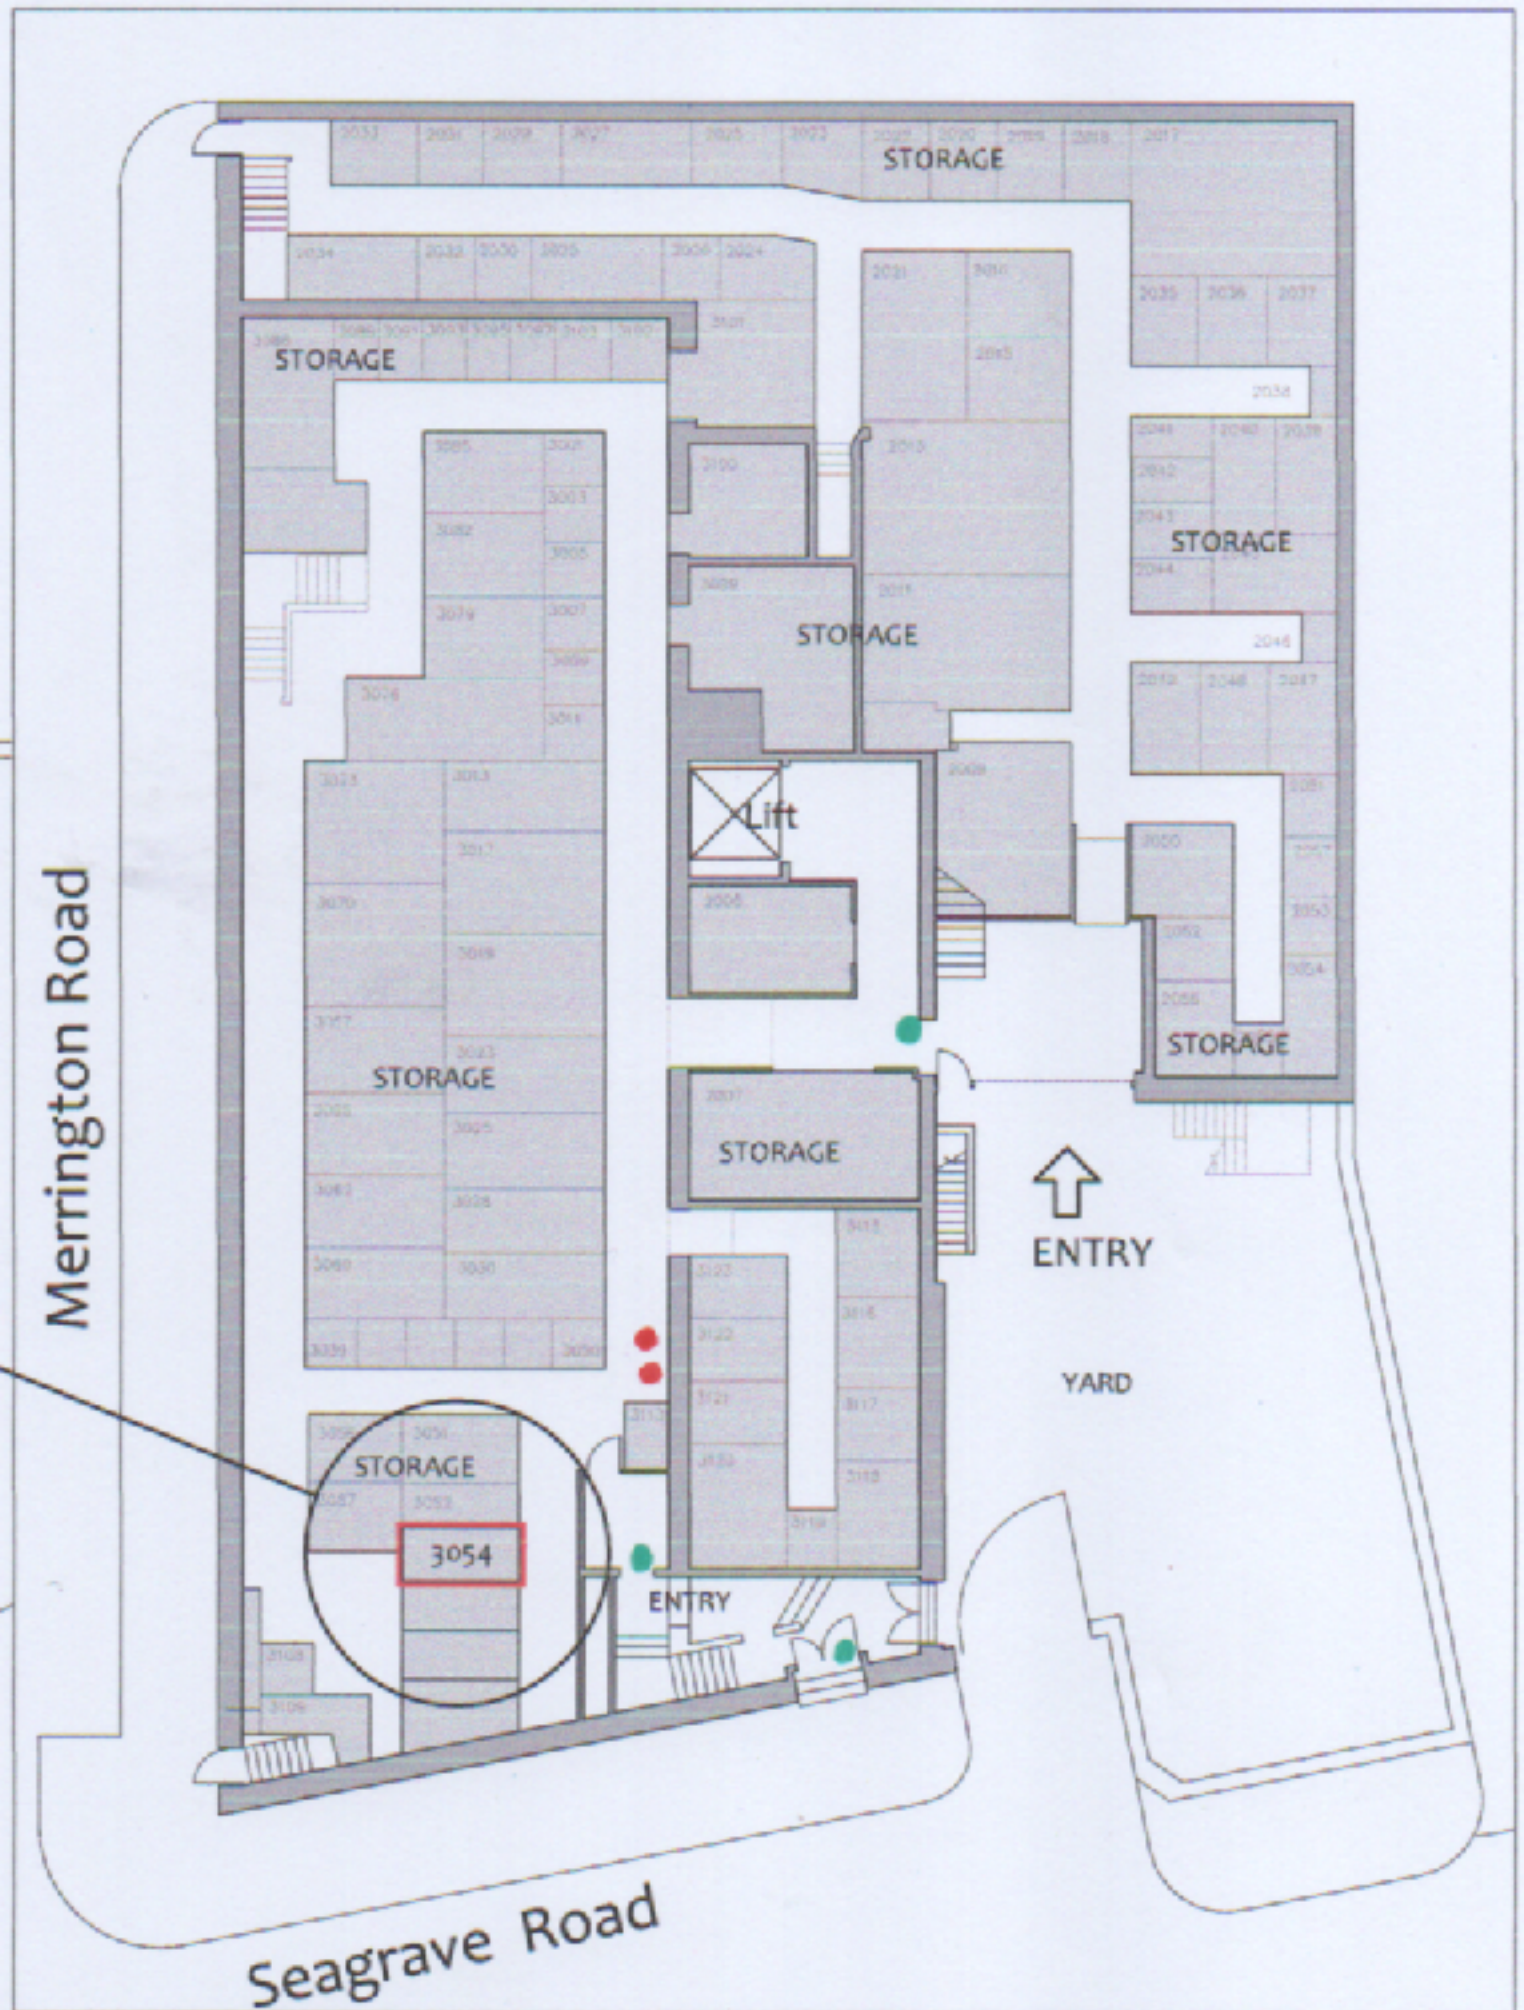


Note: Drawing issued for licencing purposes only.

Legend:

Outline of area for which licence to store alcohol is sought

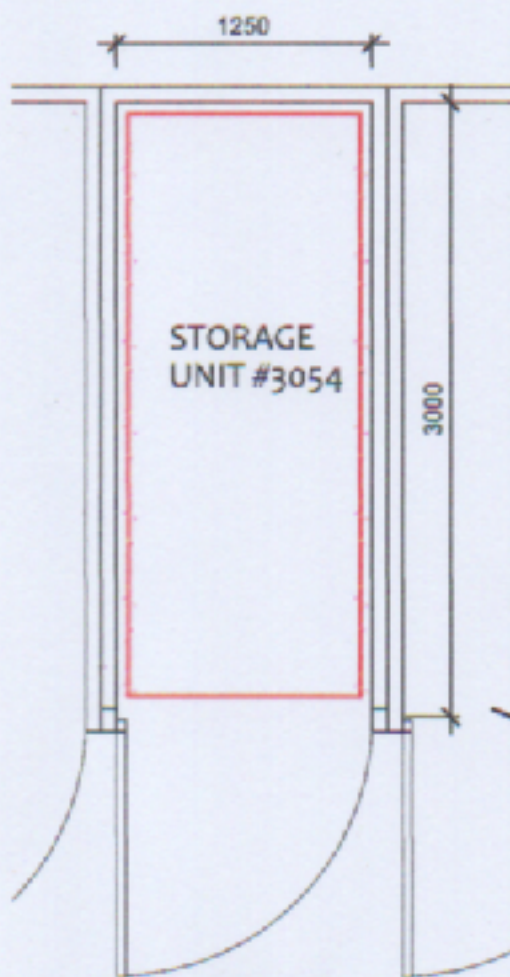

Storage Unit
Plan scale 1/50@A4

Ground Floor Plan scale 1/250 @A4

- Fire extinguishers - CO₂, foam
- Fire exits

Property:
Safestore, 29 Seagrave Rd.
Earls Court SW6 1RP
Project:
Licencing Application

A.D.M. Food Safety
& Licencing
Tel: 0208 8861 0400
Mob: 07950 685397
Em: admtraining58@gmail.com

Title:
Storage Unit Plan

Proj. No: **AM.02.23A**
Scale: **A4 1/250 -1/50**
Dwg No: **GA-01**