


# Appendix 2A - Site Plan

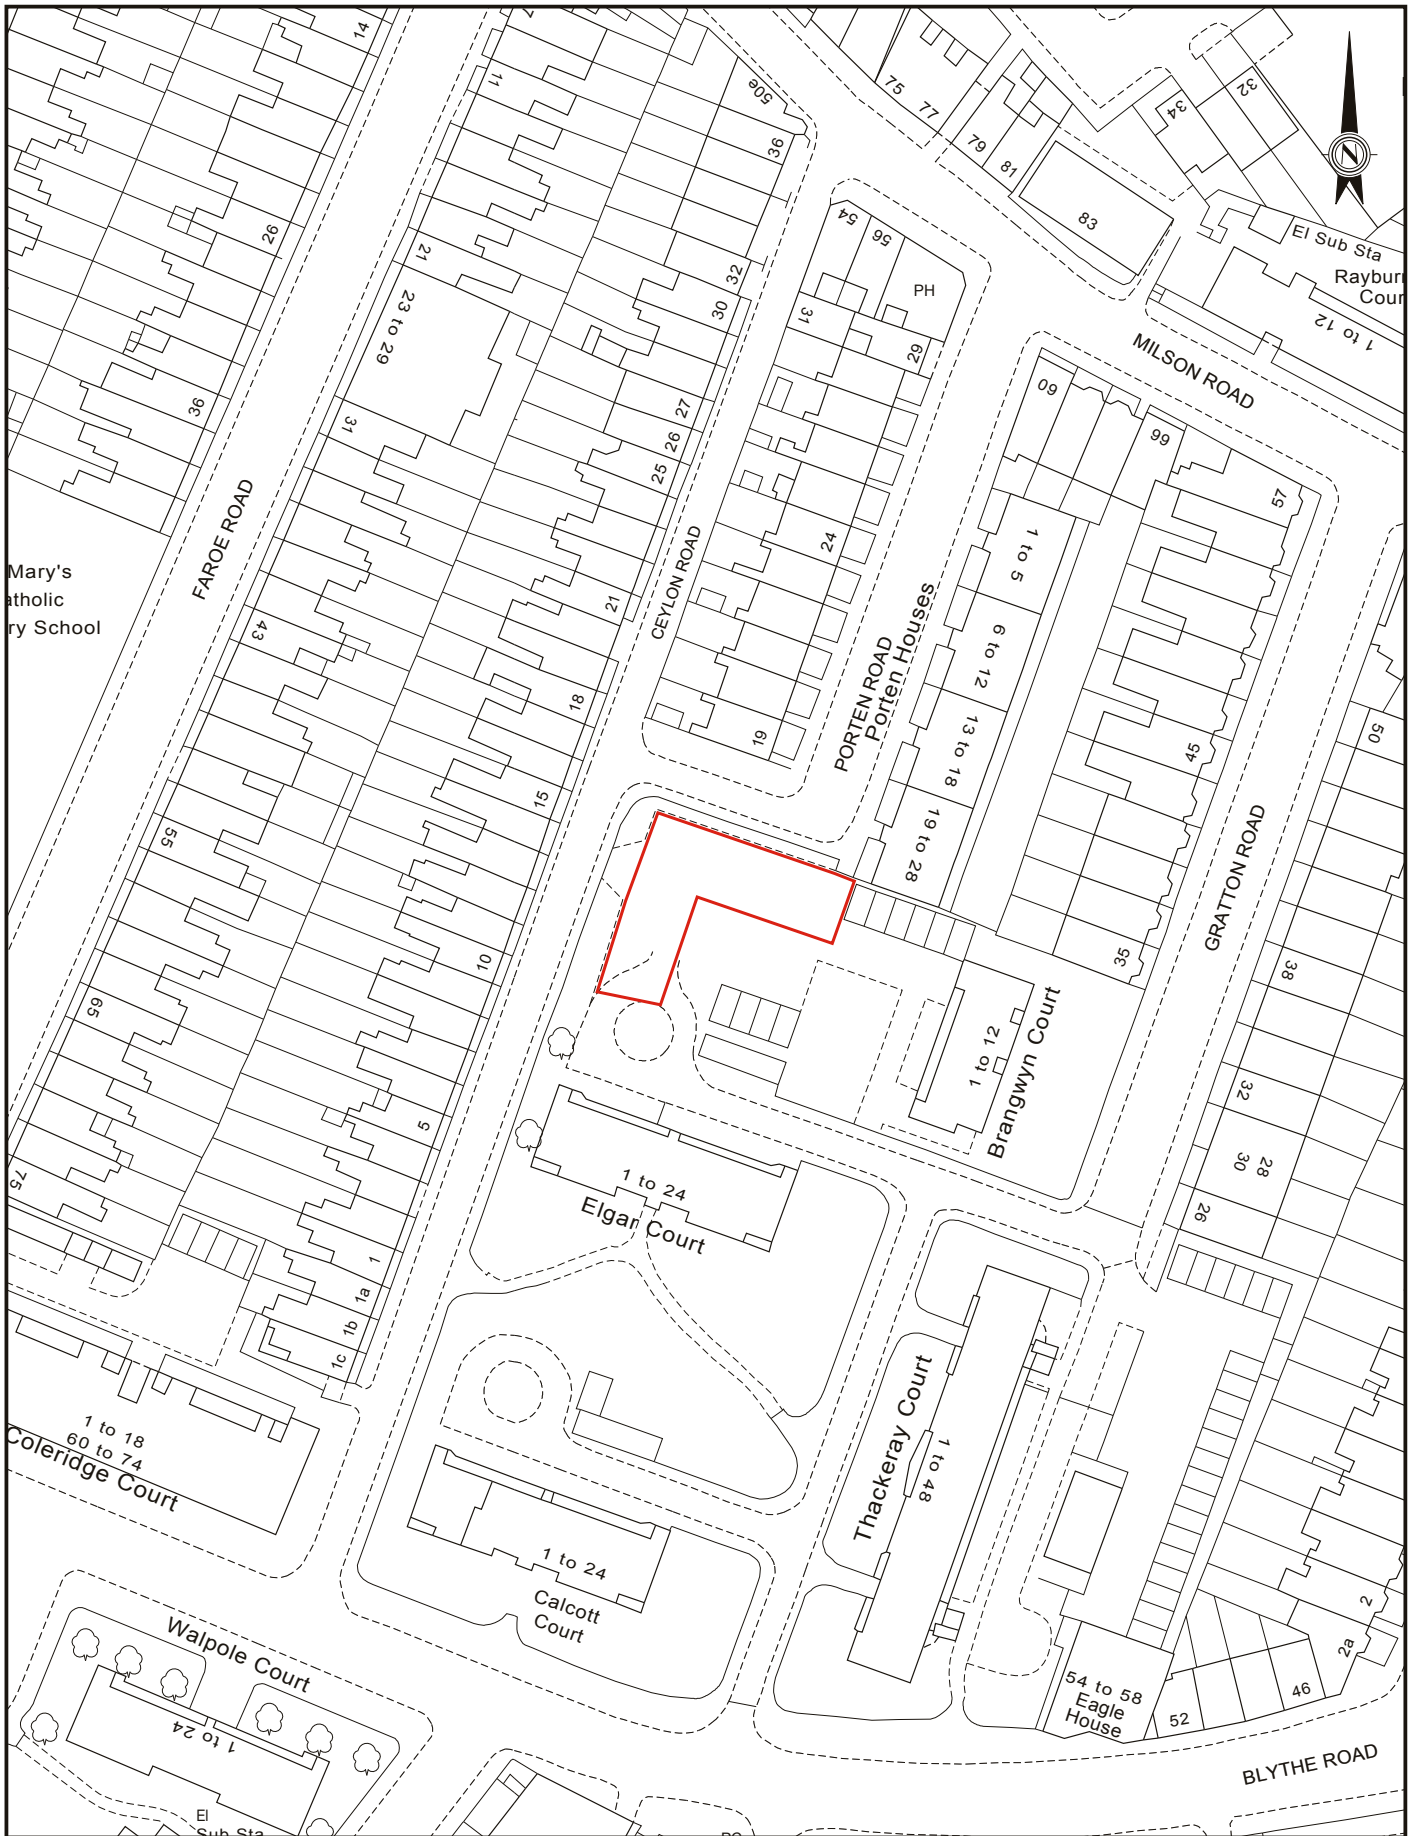

<b>HAMMERSMITH AND FULHAM COUNCIL</b> Transport & Technical Services Town Hall Extension, King Street London W6 9JU Tel. 020 8748 3020		
Drawn	Checked	Approved
WAS	HOR	EH
Scale	Original Sheet Size	
1 : 1000	A4	
DWG No.	Revision	Date
808271/2		May.'12

PROJECT


**SPRING VALE ESTATE**

**POTENTIAL DEVELOPMENT SITE**

© Crown copyright and database rights  
 2012 Ordnance Survey Licence No. LA100019223

NOTES	Date	Rev	Init

Devised and created by the Land & Asset Survey Team using CAD & GIS software. This drawing is Copyright.



FS 32265