

Licensing Sub-Committee

Supplementary Agenda C

Tuesday 24 February 2026 at 6.30 pm

This meeting will be held remotely

Watch the meeting live: youtube.com/hammersmithandfulham

MEMBERSHIP

Administration:	Opposition:
Councillor Mercy Umeh (Chair) Councillor Bora Kwon	Councillor Dominic Stanton

CONTACT OFFICER: Debbie Yau
Committee Co-ordinator
Governance and Scrutiny
Tel: 07776 672945
E-mail: Debbie.Yau@lbhf.gov.uk

Public Notice

This meeting will be held remotely. Members of the press and public can watch the meeting live on YouTube: youtube.com/hammersmithandfulham

Speaking at Licensing meetings is restricted to those who have submitted a representation and registered to speak.

Date Issued: 24 February 2026

Licensing Sub-Committee Supplementary Agenda C

24 February 2026

Item

**3.3 THE HURLINGHAM CLUB', RANELAGH GARDENS, LONDON,
SW6 3PR - CORRECTED PLANS / MAPS**

Pages

3 - 6

From: Niall McCann <Niall.McCann@keystonelaw.co.uk>
Sent: Monday, February 23, 2026 5:15 PM
To: Gardiner Neil: H&F <Neil.Gardiner@lbhf.gov.uk>
Subject: RE: The Hurlingham Club. Timed Premises Licence Application.

Hi Neil

Just checking the Agenda and the interior ground floor plan on the existing permanent licence at page 48 is correct but pages 49 to 51 show a completely different premises – seems to be The Prince SW6. I attach the correct plans. Don't think that it makes a material difference but just in case the Committee are confused!


Best,

[Niall McCann](#) | Partner

Recognised by Chambers for Licensing & The Legal 500 as a 'Leading Individual' for Betting, Licensing & Gambling 2026

DISCLAIMER
 THE HARD COPY ACCOMPANYING THE ELECTRONIC DATA IS THE LEGAL TRANSMISSION OF INFORMATION. THE ELECTRONIC DATA ARE ISSUED ONLY FOR INFORMATION AND ARE NOT TO BE USED FOR ANY PURPOSES OTHER THAN THAT FOR WHICH THEY WERE PROVIDED. THE USER ACCEPTS ANY CONSEQUENCE RESULTING FROM THE USE OR ALTERATION OF THE INFORMATION IS ACCEPTED.
 THE USER AGREES TO CHANGE DURING THE DESIGN DEVELOPMENT PROCESS.
 FOR STRUCTURAL DETAILS REFER TO STRUCTURAL ENGINEERS DRAWINGS. ALL DIMENSIONS ARE IN METRES UNLESS OTHERWISE STATED. DIMENSIONS ARE INDICATIVE ONLY AND TO BE CONFIRMED BY SPECIALIST CONSULTANTS. THIS DRAWING IS SUBJECT TO SURVEY AND STATUTORY APPROVALS. ALL DIMENSIONS ARE INDICATIVE ONLY AND TO BE CONFIRMED ON SITE. ALL DIMENSIONS ARE IN METRES UNLESS OTHERWISE STATED. ALL FIRE SAFETY INFORMATION HAS BEEN INDICATED AS DIRECTED BY THE HURLINGHAM CLUB.
COPYRIGHT IS RESERVED
 COPYING OR REPRODUCTION OF THIS DRAWING OR ELECTRIC DATA WITHOUT THE WRITTEN PERMISSION OF 4D STUDIO IS NOT PERMITTED.

KEY	
	Extent of Licenseable activities
	Extent of Boundary
	Tennis Pavilion Bar
	Summer B-B-Q & Bar
	External Bar - Corporate events (max 10 per yrs)
	Outdoor Pool Bar
	South Terrace External Tented Bars
	Midgrave Terrace Bars
	Cricket Pavilion Bar
	Club House
	Fire Panel
	Hydrant

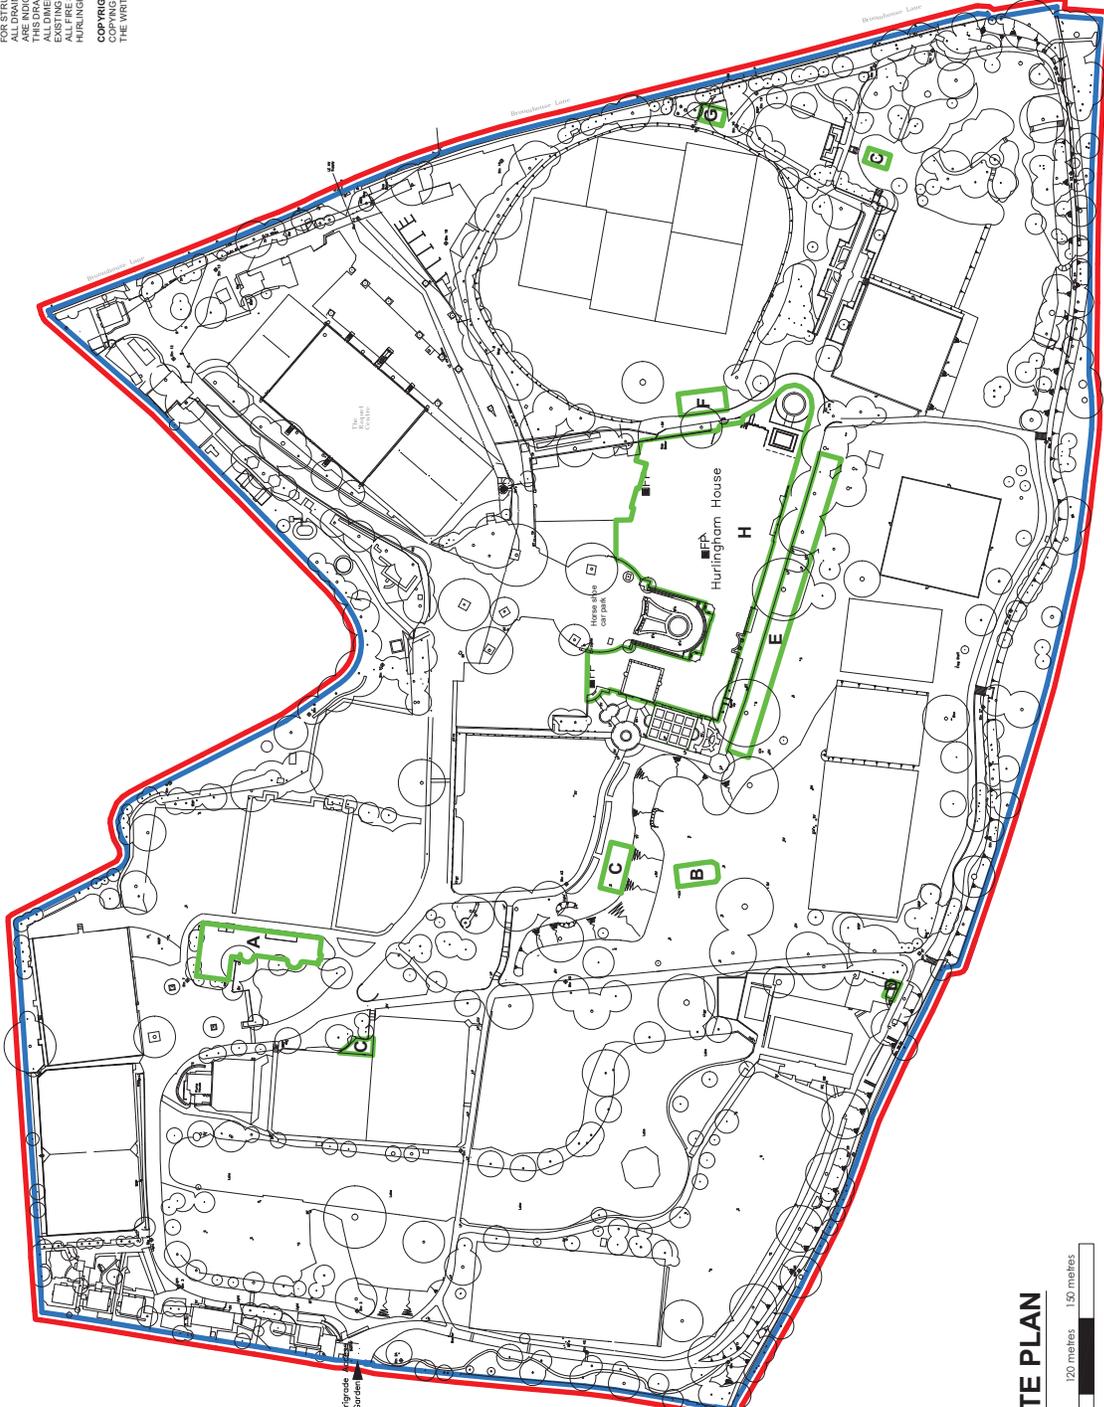


EXISTING SITE PLAN



Drawing Title: EXISTING SITE PLAN
 Scale: 1:1000 @ A1
 Date: MARCH 2021
 Drawing Number: 4D_2100_AL_001_Rev B

THE HURLINGHAM CLUB
 RANELAGH GARDENS, FULHAM, LONDON, SW6 3PR

4D STUDIO
 4D Studio Limited
 100 Victoria Road
 London SW6 3SR
 1 800 721 6600
 info@4dstudio.com
 www.4dstudio.com

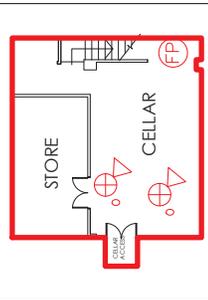

EXISTING POLO BAR BASEMENT FLOOR PLAN

KEY	
	EXTENT OF LICENSABLE ACTIVITIES
	INTERFACE UNIT
	CEILING VOID
	LOOP POWERED BEACON
	OPTICAL SMOKE DETECTOR
	OPTICAL SMOKE DETECTOR C/W SOUNDER BASE
	HEAT DETECTOR
	HEAT DETECTOR C/W JOINDER BASE
	SOUNDER
	BREAK GLASS UNIT
	CALL POINT ONLY
	EXIT SIGNAGE
	EXIT SIGNAGE WITH DIRECTION ARROW
	FIRE POINT COMPRESSING WATER AND CO2 BOTTLE RIGS FOR FIRE SUPPRESSED BY THE LICENSEE


LEGEND	
	PIPE RISE OR DROP
	MECHANICAL JOINT
	TO CUT
	BARREL NIPPLE
	PLUGGED OUTLET
	INSTALLATION CONTROL VALVE
	SPRINKLER AND PIPE
	POSITION OF PIPE HANGER
	RISE TO SPRINKLER
	DROP TO SPRINKLER
	OPEN SPRINKLER
	SIDEWALL SPRINKLER
	DRAIN VALVE
	MULTIPLE CONTROL

5 metres 10 metres 15 metres

DISCLAIMER
THE HARD COPY ACCOMPANYING THE ELECTRONIC DATA IS THE LEGAL TRANSMISSION OF INFORMATION. THE ELECTRONIC DATA ARE ISSUED ON THE UNDERSTANDING THAT THE USER HAS ACCEPTED THE TERMS AND CONDITIONS OF ANY CONSEQUENCE RESULTING FROM THE USE OR ALTERATION OF THIS INFORMATION IS ACCEPTED.
THE USER AGREES TO CHANGE DURING THE DESIGN DEVELOPMENT PROCESS.
FOR STRUCTURAL DETAILS REFER TO STRUCTURAL ENGINEERS DRAWINGS AND FOR ELECTRICAL DETAILS REFER TO ELECTRICAL ENGINEERS DRAWINGS AND WIRING DIAGRAMS. THIS DRAWING IS SUBJECT TO SURVEY AND STATUTORY APPROVALS. ALL EXISTING PLANS (DRAWINGS) HAVE BEEN SUPPLIED BY THE HURLINGHAM CLUB. ALL FIRE SAFETY INFORMATION HAS BEEN INDICATED AS DIRECTED BY THE HURLINGHAM CLUB.
COPYRIGHT IS RESERVED
NO PART OF THIS DRAWING OR ELECTRIC DATA WITHOUT THE WRITTEN PERMISSION OF 4D STUDIO IS NOT PERMITTED.



EXISTING BASEMENT FLOOR PLAN

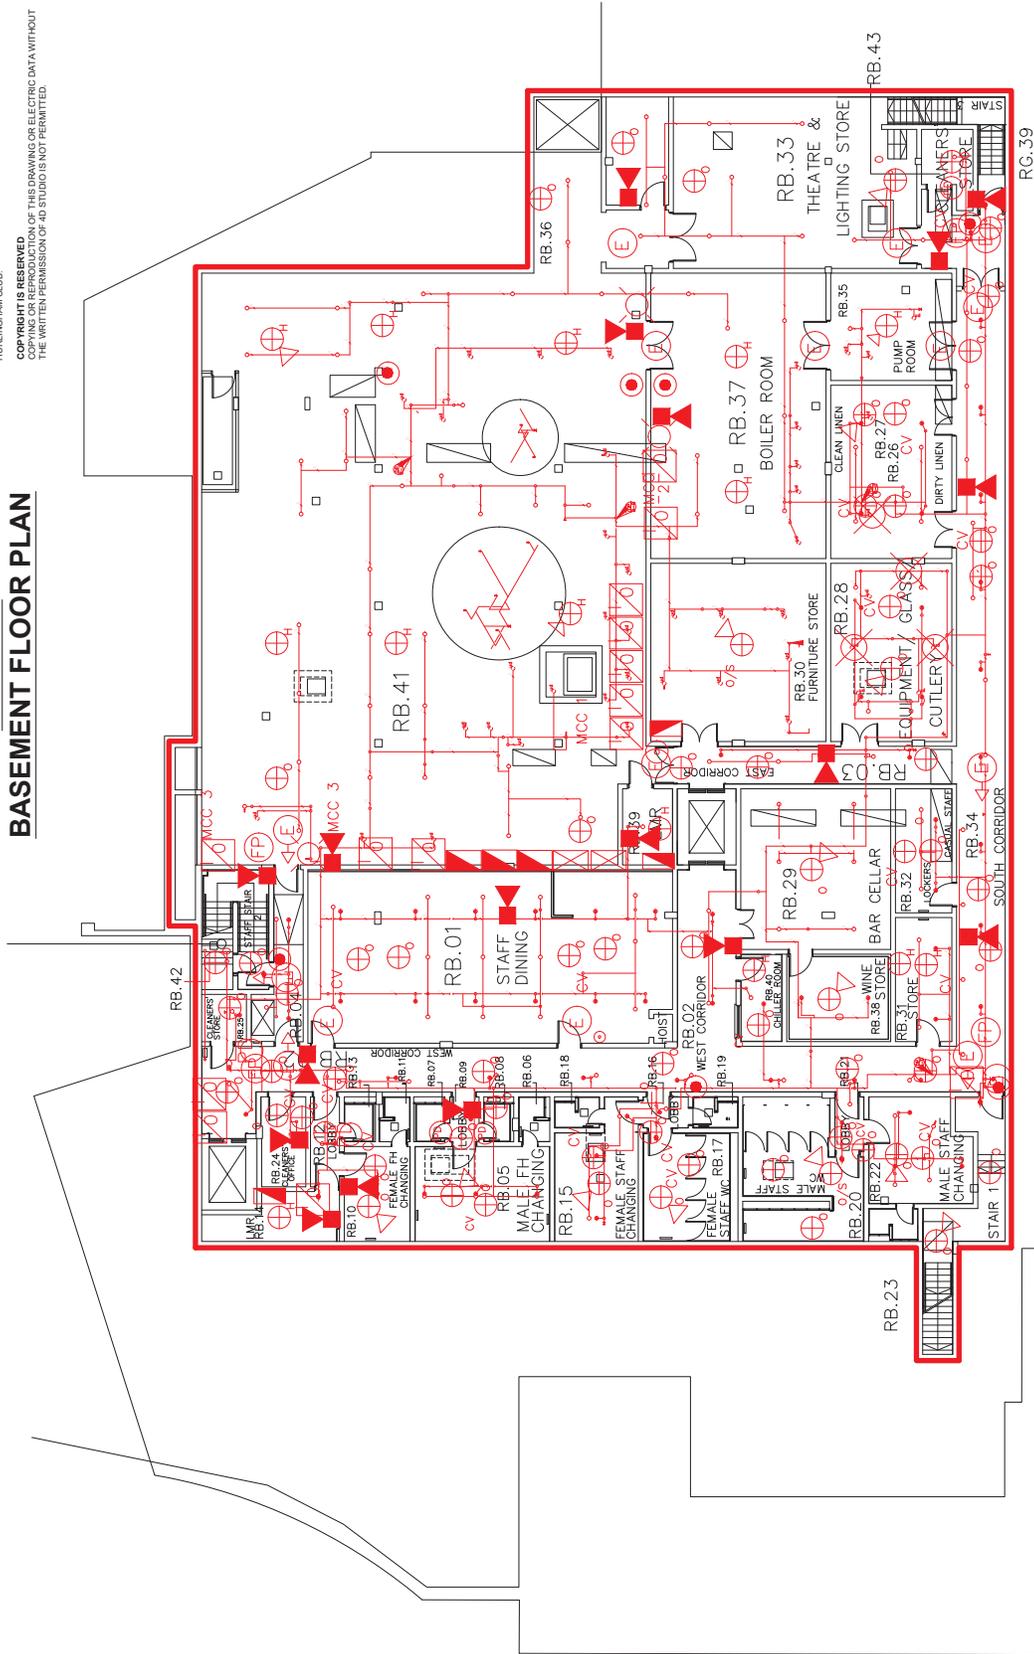

Drawing Title: EXISTING BASEMENT FLOOR PLAN

Scale: 1:100 @ A1

Date: MARCH 2021

Drawing Number: 4D_2100_AL_002_Rev B



020 7471 1100
www.4dstudio.com

