


Notes:

1. This drawing to be read in conjunction with all relevant Architects and Engineers drawings and specifications.
2. All dimensions are in mm unless otherwise stated.
3. Any discrepancies between drawings, schedules or specifications are to be reported to the Contract Administrator or Architect at once.
4. Do not scale - all dimensions to be checked on site.

Revision: -

Revision: -

BUSINESS
ENTRANCE/EXIT
TO ASKHAM ROAD

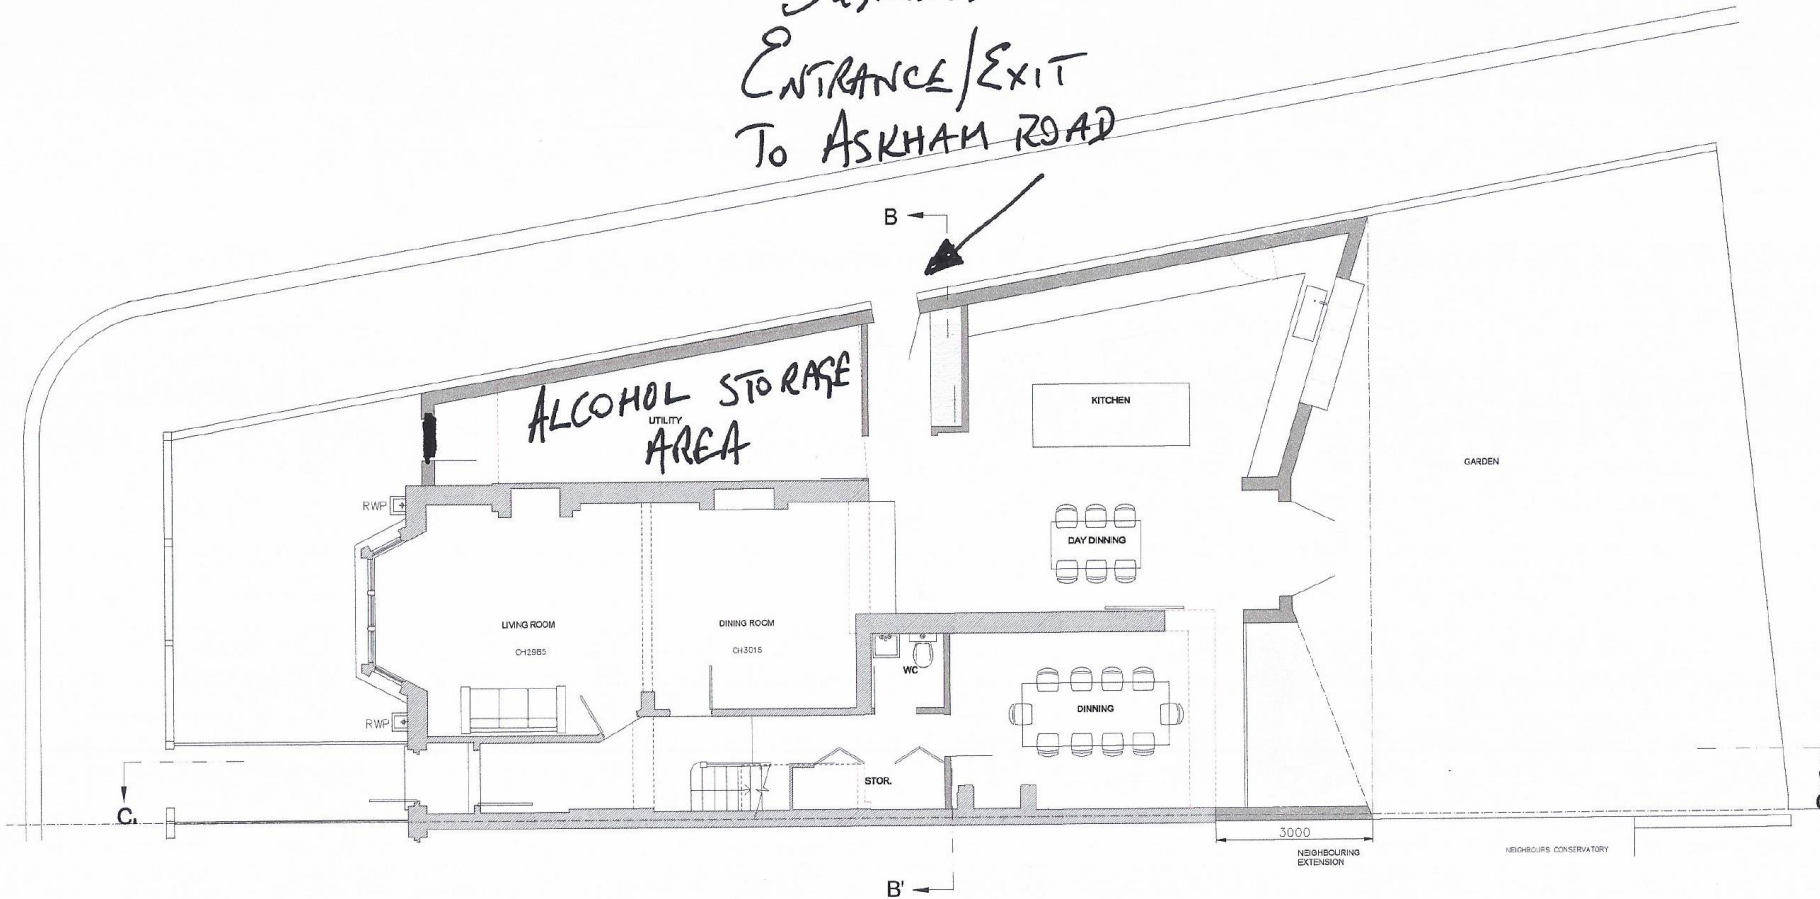

GROUND FLOOR PLAN
OPTION 3

Project: 44 Aldbourne Road	
Job No: 012-250	Drawing No: -
Drawing Title: Ground Floor Plan _ Option 3	
Scale: 1:100@ A3	Date: 01.05.12
Drawing Status: Concept Design	Revision: -
Client: -	

TEATUM
TEATUM
79 Askew Road
London
W12 9AH

T: 020 8746 7497
F: 020 8762 9188
E: enquire@teatumandteatum.com