


Proposed Plan for the shop
 81-85 Bloemfontein Road, London, W12 7DA

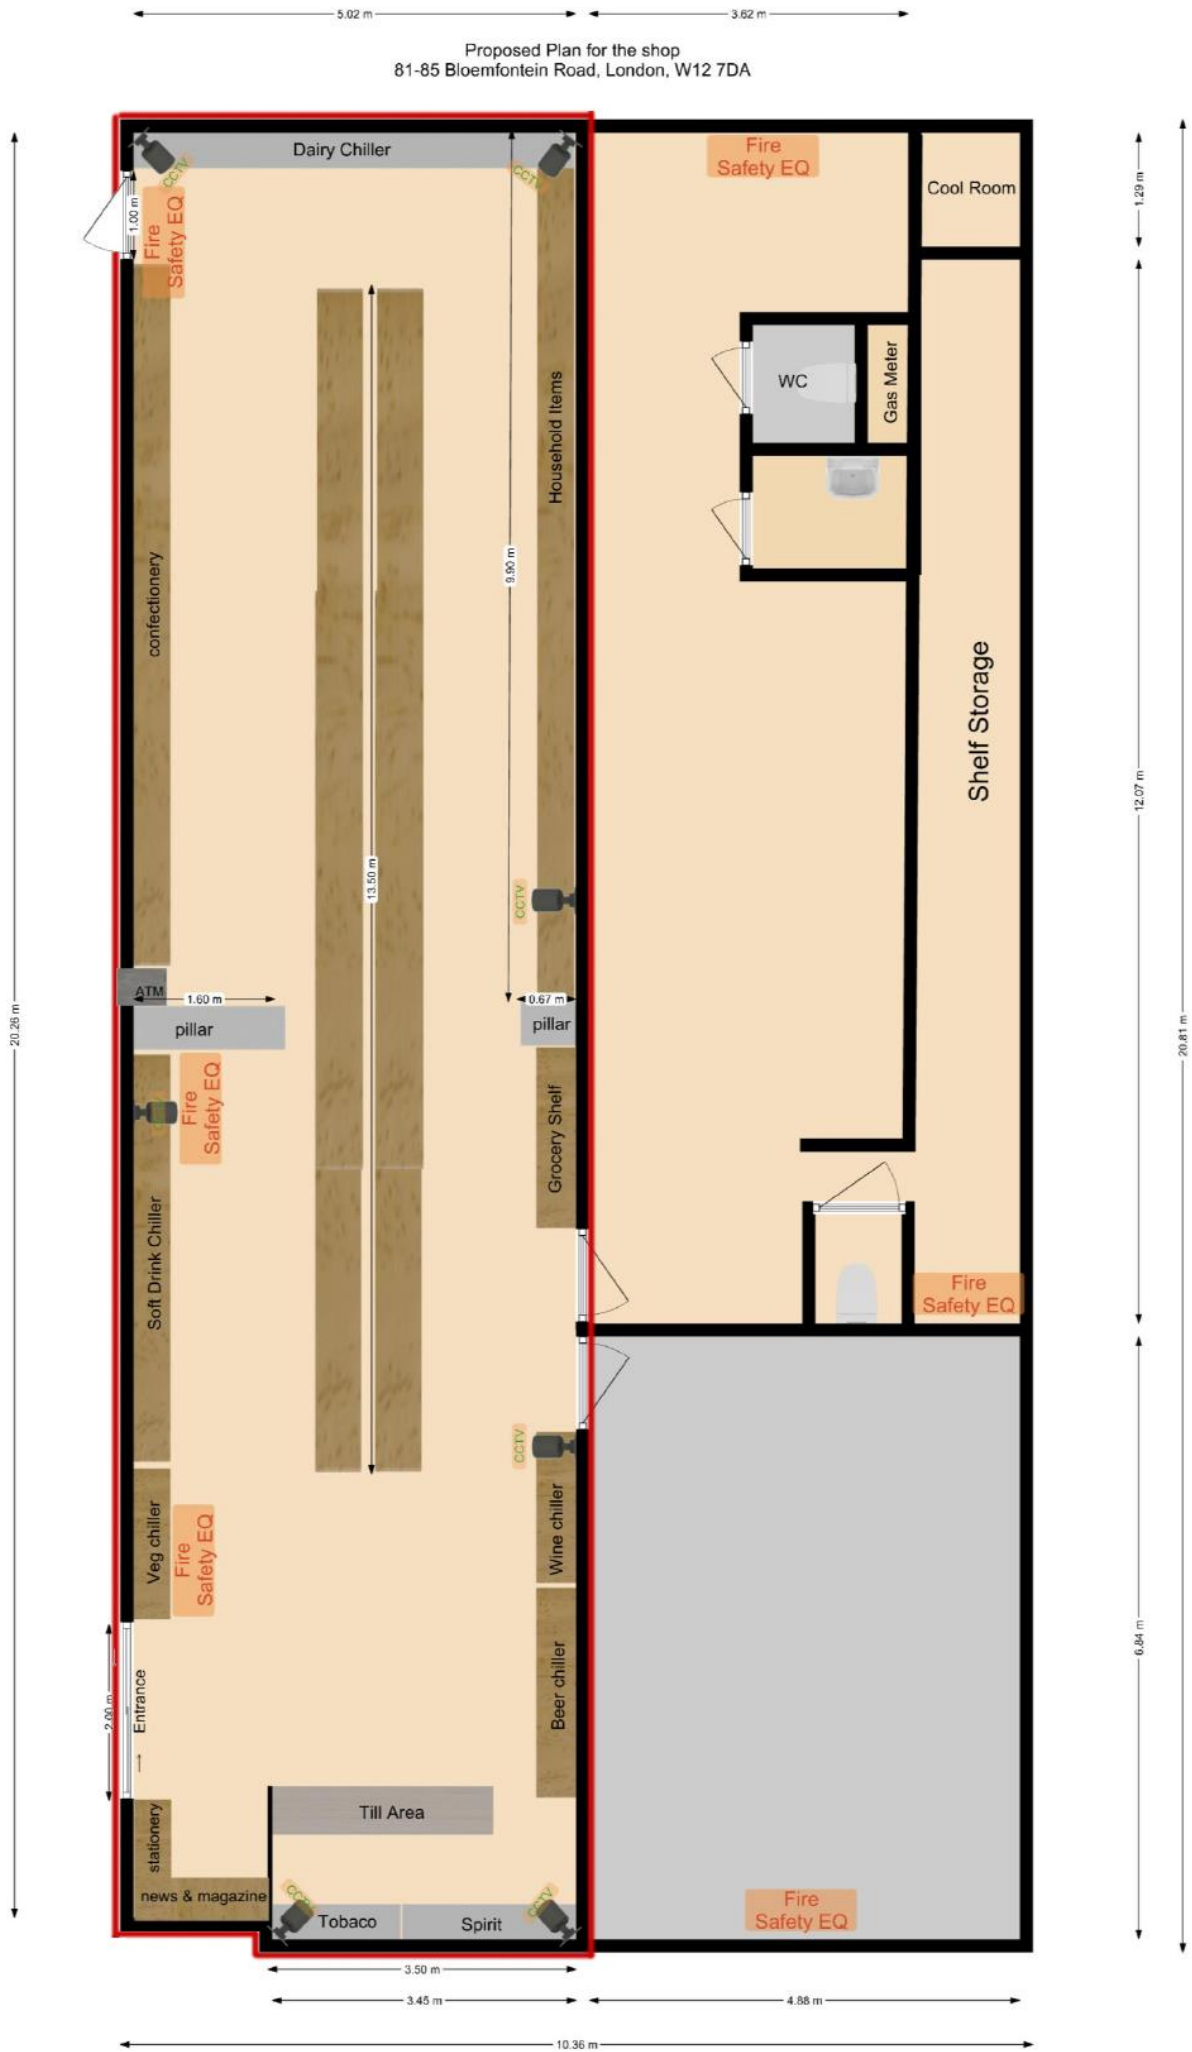

 Licensed Area