


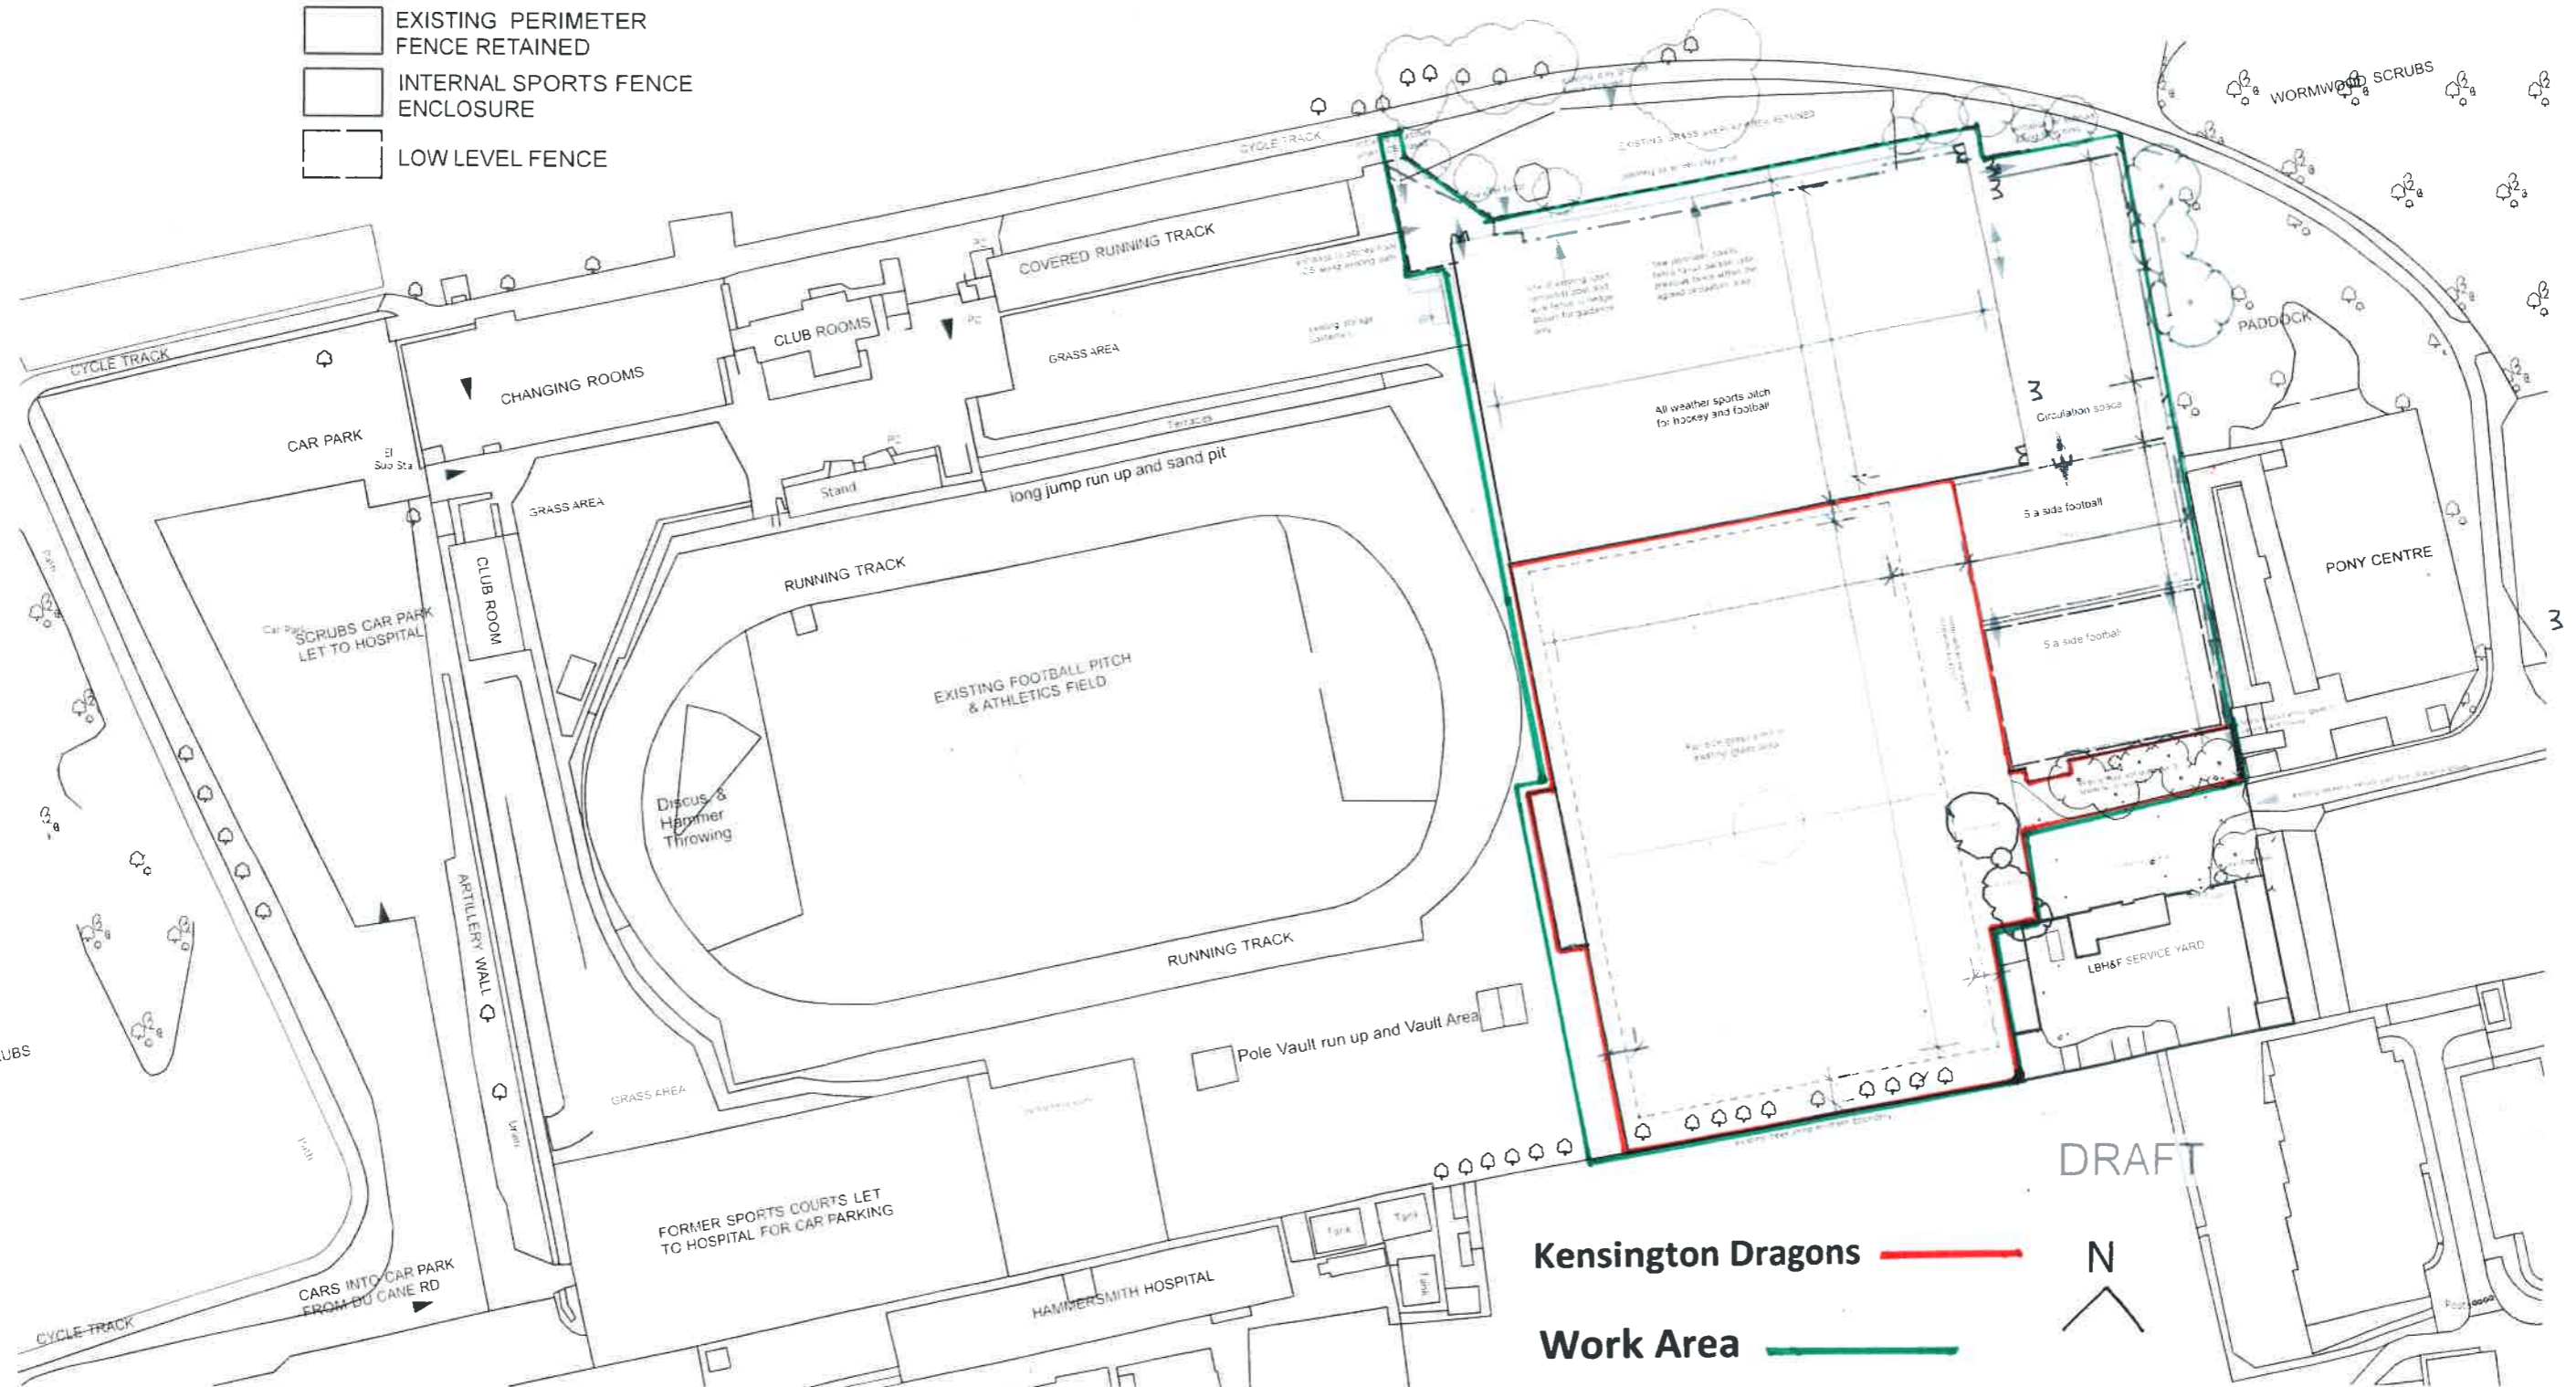


REFURBISHMENT WORKS and GRASS PITCH AT LCS

-  EXISTING PERIMETER FENCE RETAINED
-  INTERNAL SPORTS FENCE ENCLOSURE
-  LOW LEVEL FENCE



Linford Christie Stadium scale 1:500 @ A1



KDFC Lease and Works Plan

Date: 21/01/2020