


This drawing is the copyright of Axiom Architects. The contractor is to check all site dimensions and levels before work starts. This drawing must be read with and checked against all structural and other specialist drawings, specification and bills of quantities. Notify architect of any discrepancies. The contractor is to comply with all current British Standards and Building Regulations whether or not specifically stated on these drawings. Do not scale from drawings.

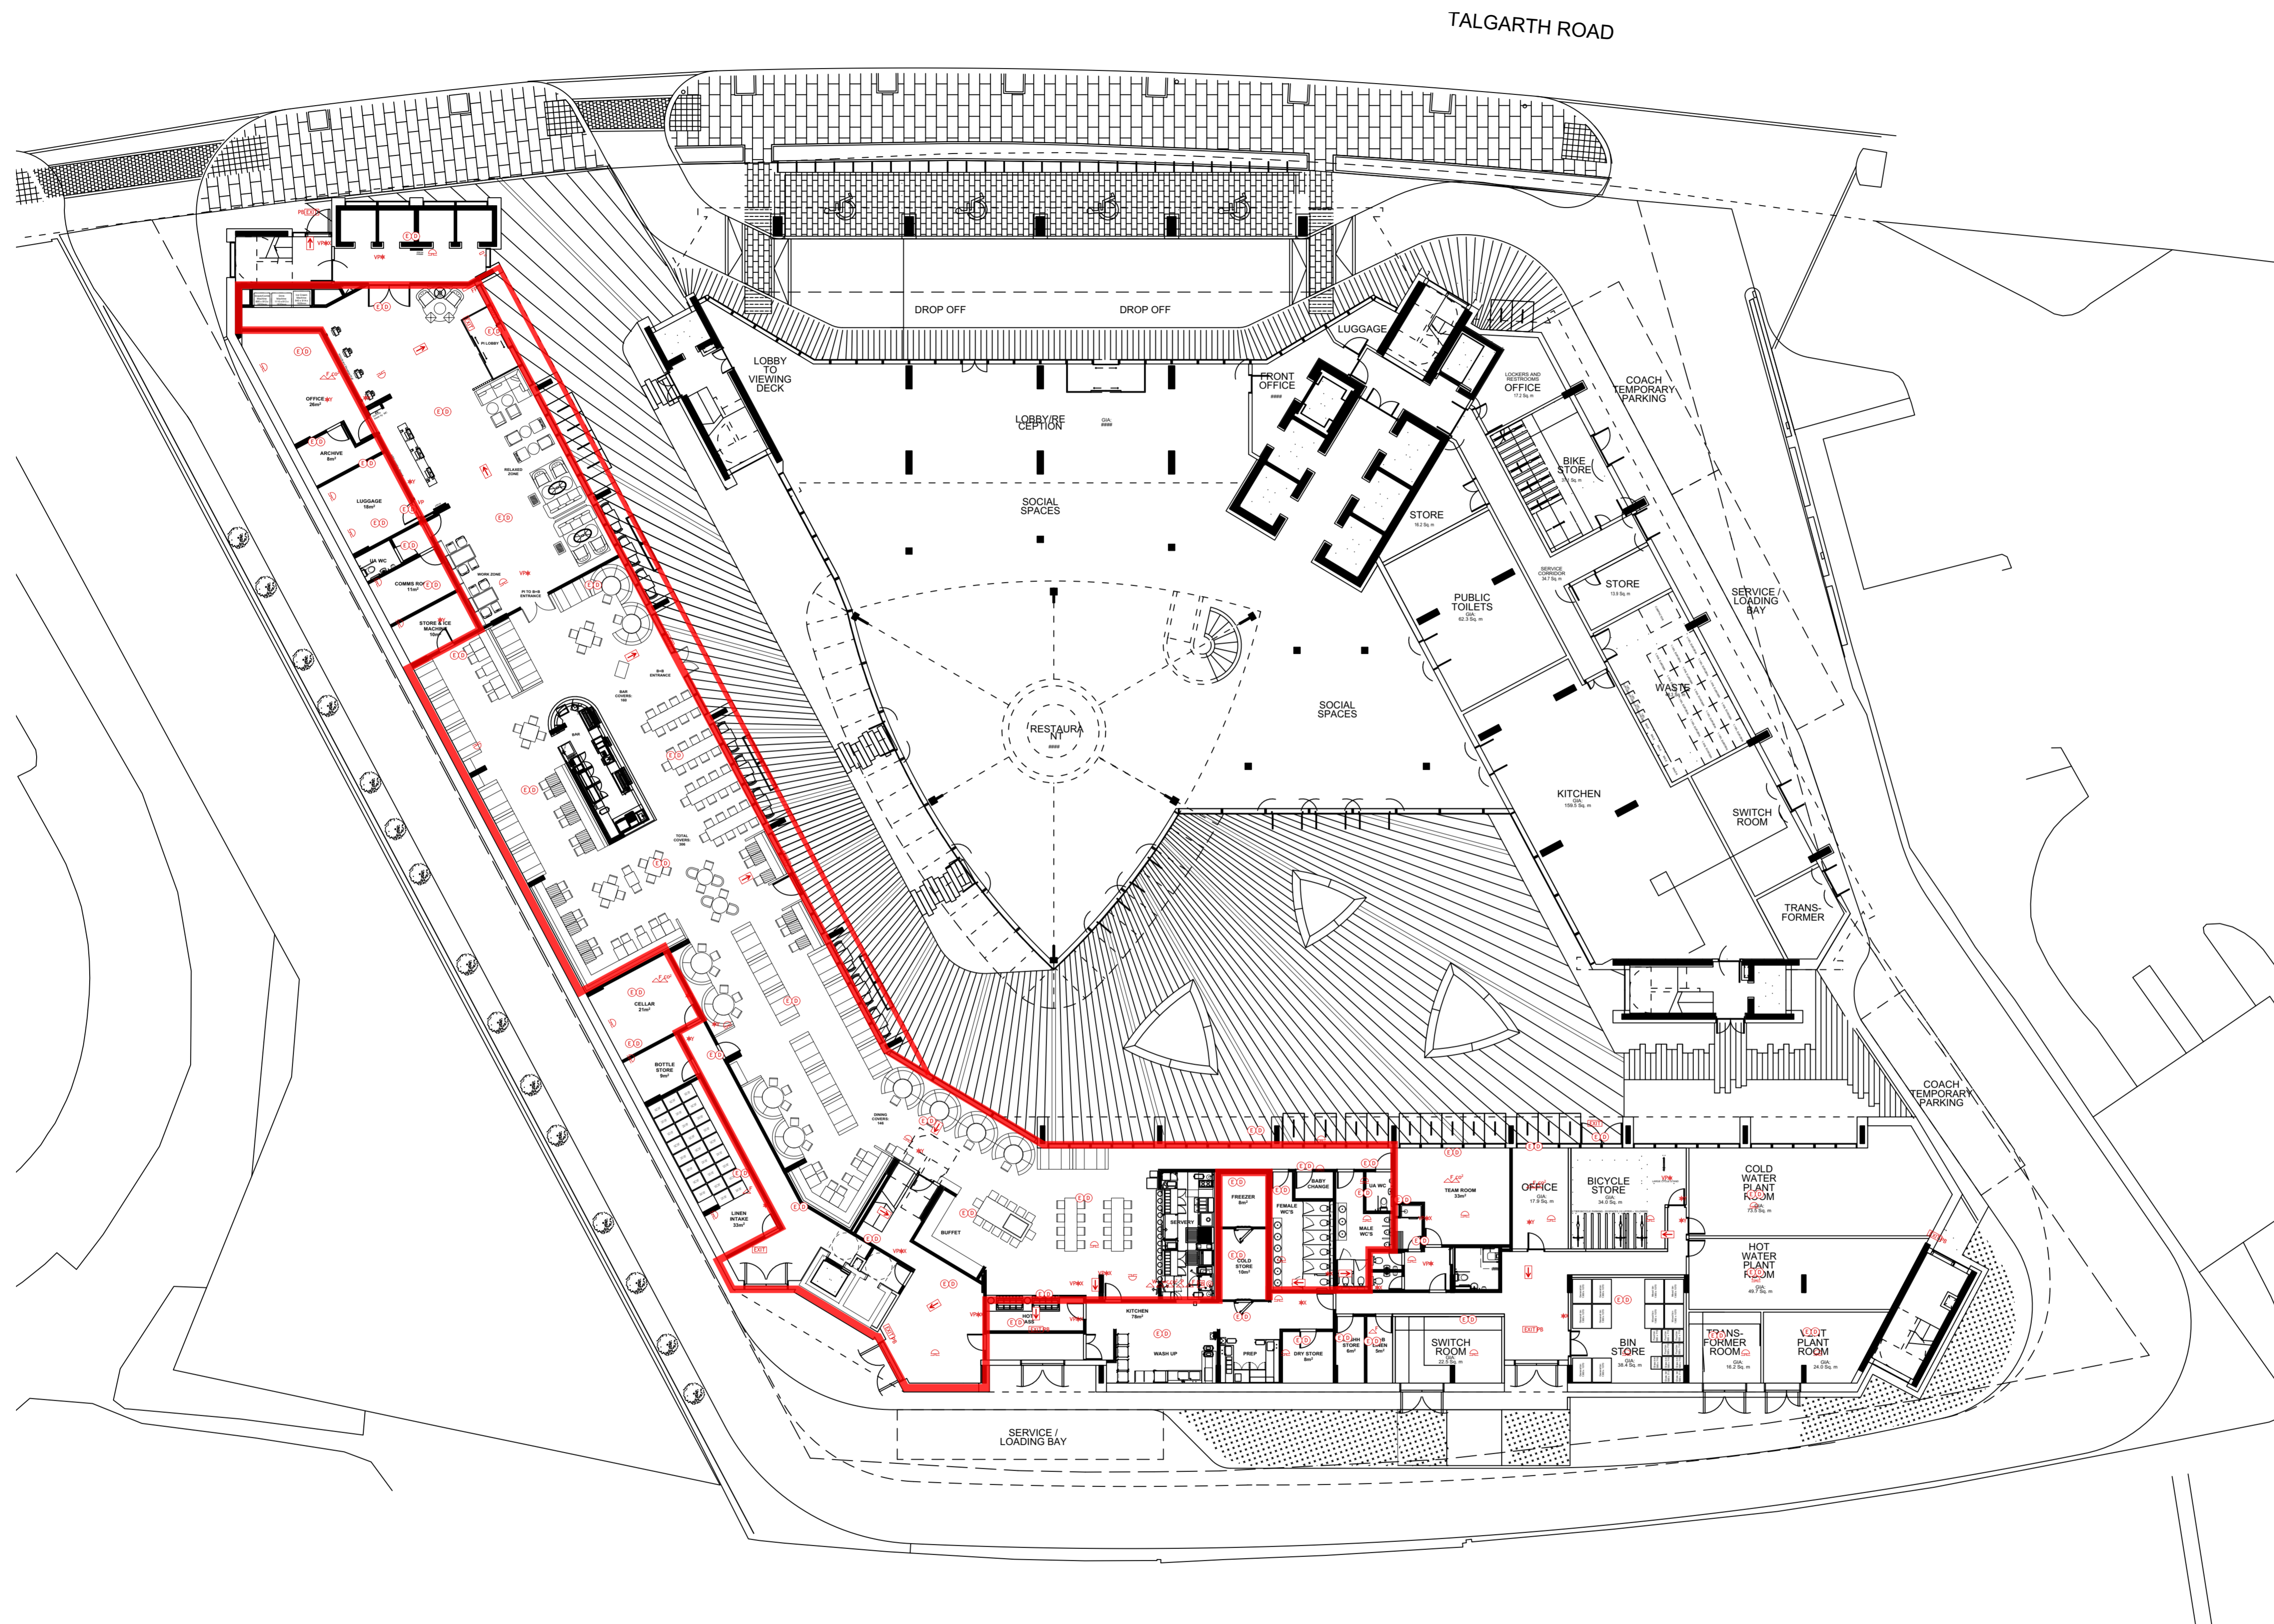

**NOTE:**  
THE FIRE FIGHTING EQUIPMENT SHOWN ON THE PLANS IS INDICATING ONLY AS AT THE TIME OF THE PLAN. THESE MAY BE MOVED FROM TIME TO TIME WITH THE AGREEMENT OR AT THE DISCRETION OF THE FIRE SAFETY OFFICER. THIS SHALL NOT REQUIRE THE PLANS TO BE AMENDED.  
LICENSING ACTIVITIES MAY BE CARRIED OUT IN THE PUBLIC AREAS OF THE PREMISES.  
ALL STEPS AND STAIRCASES COMPLY WITH THE RELEVANT REGULATIONS/REGULATIONS IN FORCE AT THE TIME THEY WERE INSTALLED.

- KEY:**
- ☐ FIRE ALARM PANEL
  - ☐ FIREMAN'S SWITCH
  - ☐ FIRE ALARM SOUNDER (WALL MOUNTED)
  - ☐ FIRE ALARM SOUNDER (CEILING MOUNTED)
  - ☐ FIRE ALARM CALL POINT WITH FIRE PROCEDURES NOTICE OVER
  - ☐ FIRE BLANKET
  - ☐ FIRE RISER DUCT
  - ☐ EMERGENCY LIGHT
  - ☐ PUSH BUTTON TO EXIT
  - ☐ GAS SHUT OFF BUTTON
  - ☐ DETECTOR
  - ☐ ILLUMINATED EXIT SIGN
  - ☐ NON-ILLUMINATED FIRE ESCAPE DIRECTIONAL SIGN
  - ☐ HALF HOUR FIRE DOOR
  - ☐ AUTOMATIC FIRE DOOR KEEP CLEAR SIGN  
FIRE DOORS HAVE ELECTROMAGNETIC HOLD OPEN DEVICES LINKED TO THE FIRE ALARM
  - X FIRE DOOR KEEP SHUT SIGN
  - Y FIRE DOOR KEEP LOCKED SIGN
  - VP VISION PANEL
  - FB PUSH BAR TO OPEN
  - FOAM EXTINGUISHER
  - POWDER EXTINGUISHER
  - CARBON DIOXIDE EXTINGUISHER
  - WATER EXTINGUISHER
  - MET CHEMICAL EXTINGUISHER
  - FR REFUGE
  - Licensed Area

Rev Date Description By Chk



1 Brooklands Yard Southover High Street Lewes East Sussex BN7 1HU  
Tel. 01273 479434 www.axiomarchitects.co.uk

Client  
**WHITBREAD GROUP PLC**

Project  
HAMMERSMITH  
MAGISTRATES COURT  
PREMIER INN

Drawing  
**LICENSING  
GROUND FLOOR**

Scale	Status	Date	Drawn	Checked
1:200 @ A1	Licensing	30/11/20	ARB	LB
Drawing No.				Revision

**4596/L/01**