


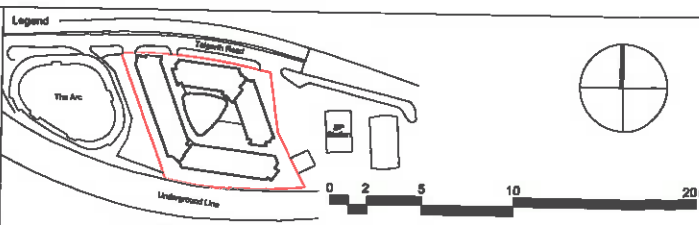

Revision	Date	Description
P00	31-03-2020	Planning Submission



Drawing Purpose
For Planning

Drawn by	Checked by	Authorised by
RSHP	RSHP	RSHP


Do not scale from drawing. The author of this drawing takes no responsibility for any dimensions obtained by measuring or scaling from this drawing and no reliance may be placed on such dimensions. If no dimension is given, it is the responsibility of the recipient to ascertain the dimension specifically from the author or by site measurement.
The siting of all structural and service elements must always be checked against the relevant engineer's drawings. No reliance should be placed upon siting information shown on this drawing.



Project 181 Talgarth Road		Drawing Title © copyright Rogers Stirk Harbour + Partners, all rights reserved 2018 Proposed Plan Mezzanine Level	
Contact Rogers Stirk Harbour + Partners On behalf of Dominvs Project Company 9 LTD The Leadenhall Building 122 Leadenhall Street London EC3V 4AB		Drawing Number RSHP-1010-P-0M	Revision P00
Scale @ A1 1:200	Drawing Date 31-03-2020	Revision Date	



Revision	Date	Description
P00	31-03-2020	Planning Submission

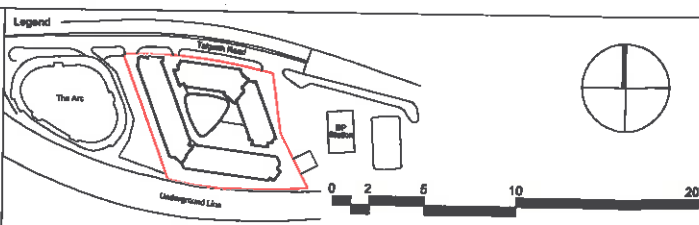

Drawing Purpose
For Planning

Drawn by RSHP	Checked by RSHP	Authorized by RSHP
-------------------------	---------------------------	------------------------------

Do not scale from drawing. The author of this drawing takes no responsibility for any dimensions obtained by measuring or scaling from this drawing and no reliance may be placed on such dimensions. If no dimension is given, it is the responsibility of the recipient to ascertain the dimension specifically from the author or by site measurement. The siting of all structural and service elements must always be checked against the relevant engineer's drawings. No reliance should be placed upon siting information shown on this drawing.




Project 181 Talgarth Road		Drawing Title © copyright Rogers Stirk Harbour + Partners, all rights reserved 2010 Proposed Plan Level 01 - 04	
Contact Rogers Stirk Harbour + Partners On behalf of Dominvs Project Company © LTD The Leaderhall Building 122 Leaderhall Street London EC3V 4AB		Drawing Number RSHP-1010-P-01	Revision P00
Scale @ A1 1:200	Drawing Date 31-03-2020	Revision Date	



The Ark

London Underground
Train Lines

Revision	Date	Description
P00	31-03-2020	Planning Submission

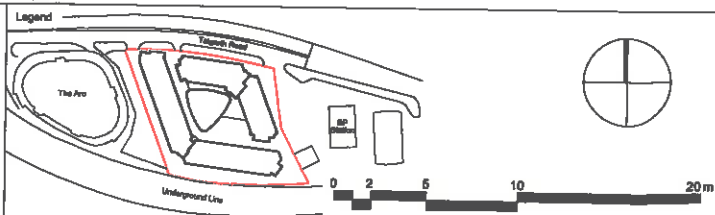

Drawing Purpose
For Planning

Drawn by RSHP	Checked by RSHP	Authorised by RSHP
-------------------------	---------------------------	------------------------------

Do not scale from drawing. The author of this drawing takes no responsibility for any dimensions obtained by measuring or scaling from this drawing and no reliance may be placed on such dimensions. If no dimension is given, it is the responsibility of the recipient to ascertain the dimension specifically from the author or by site measurement. The scaling of all structural and service elements must always be checked against the relevant engineer's drawings. No reliance should be placed upon scaling information shown on this drawing.




Project
181 Talgarth Road


Contact
Rogers Stirk Harbour + Partners
On behalf of Dominvs Project Company & LTD
The Leadenhall Building
122 Leadenhall Street
London
EC3V 4AB

Contact
Tel: 020 7385 1235
Fax: 020 7385 6406
email: j12665@rsh-p.com
www.rsh-p.com

Drawing Title © copyright Rogers Stirk Harbour + Partners, all rights reserved 2018 Proposed Plan Level 05 - 06		
Drawing Number RSHP-1050-P-05	Revision P00	
Scale @ A1 1:200	Drawing Date 31-03-2020	Revision Date

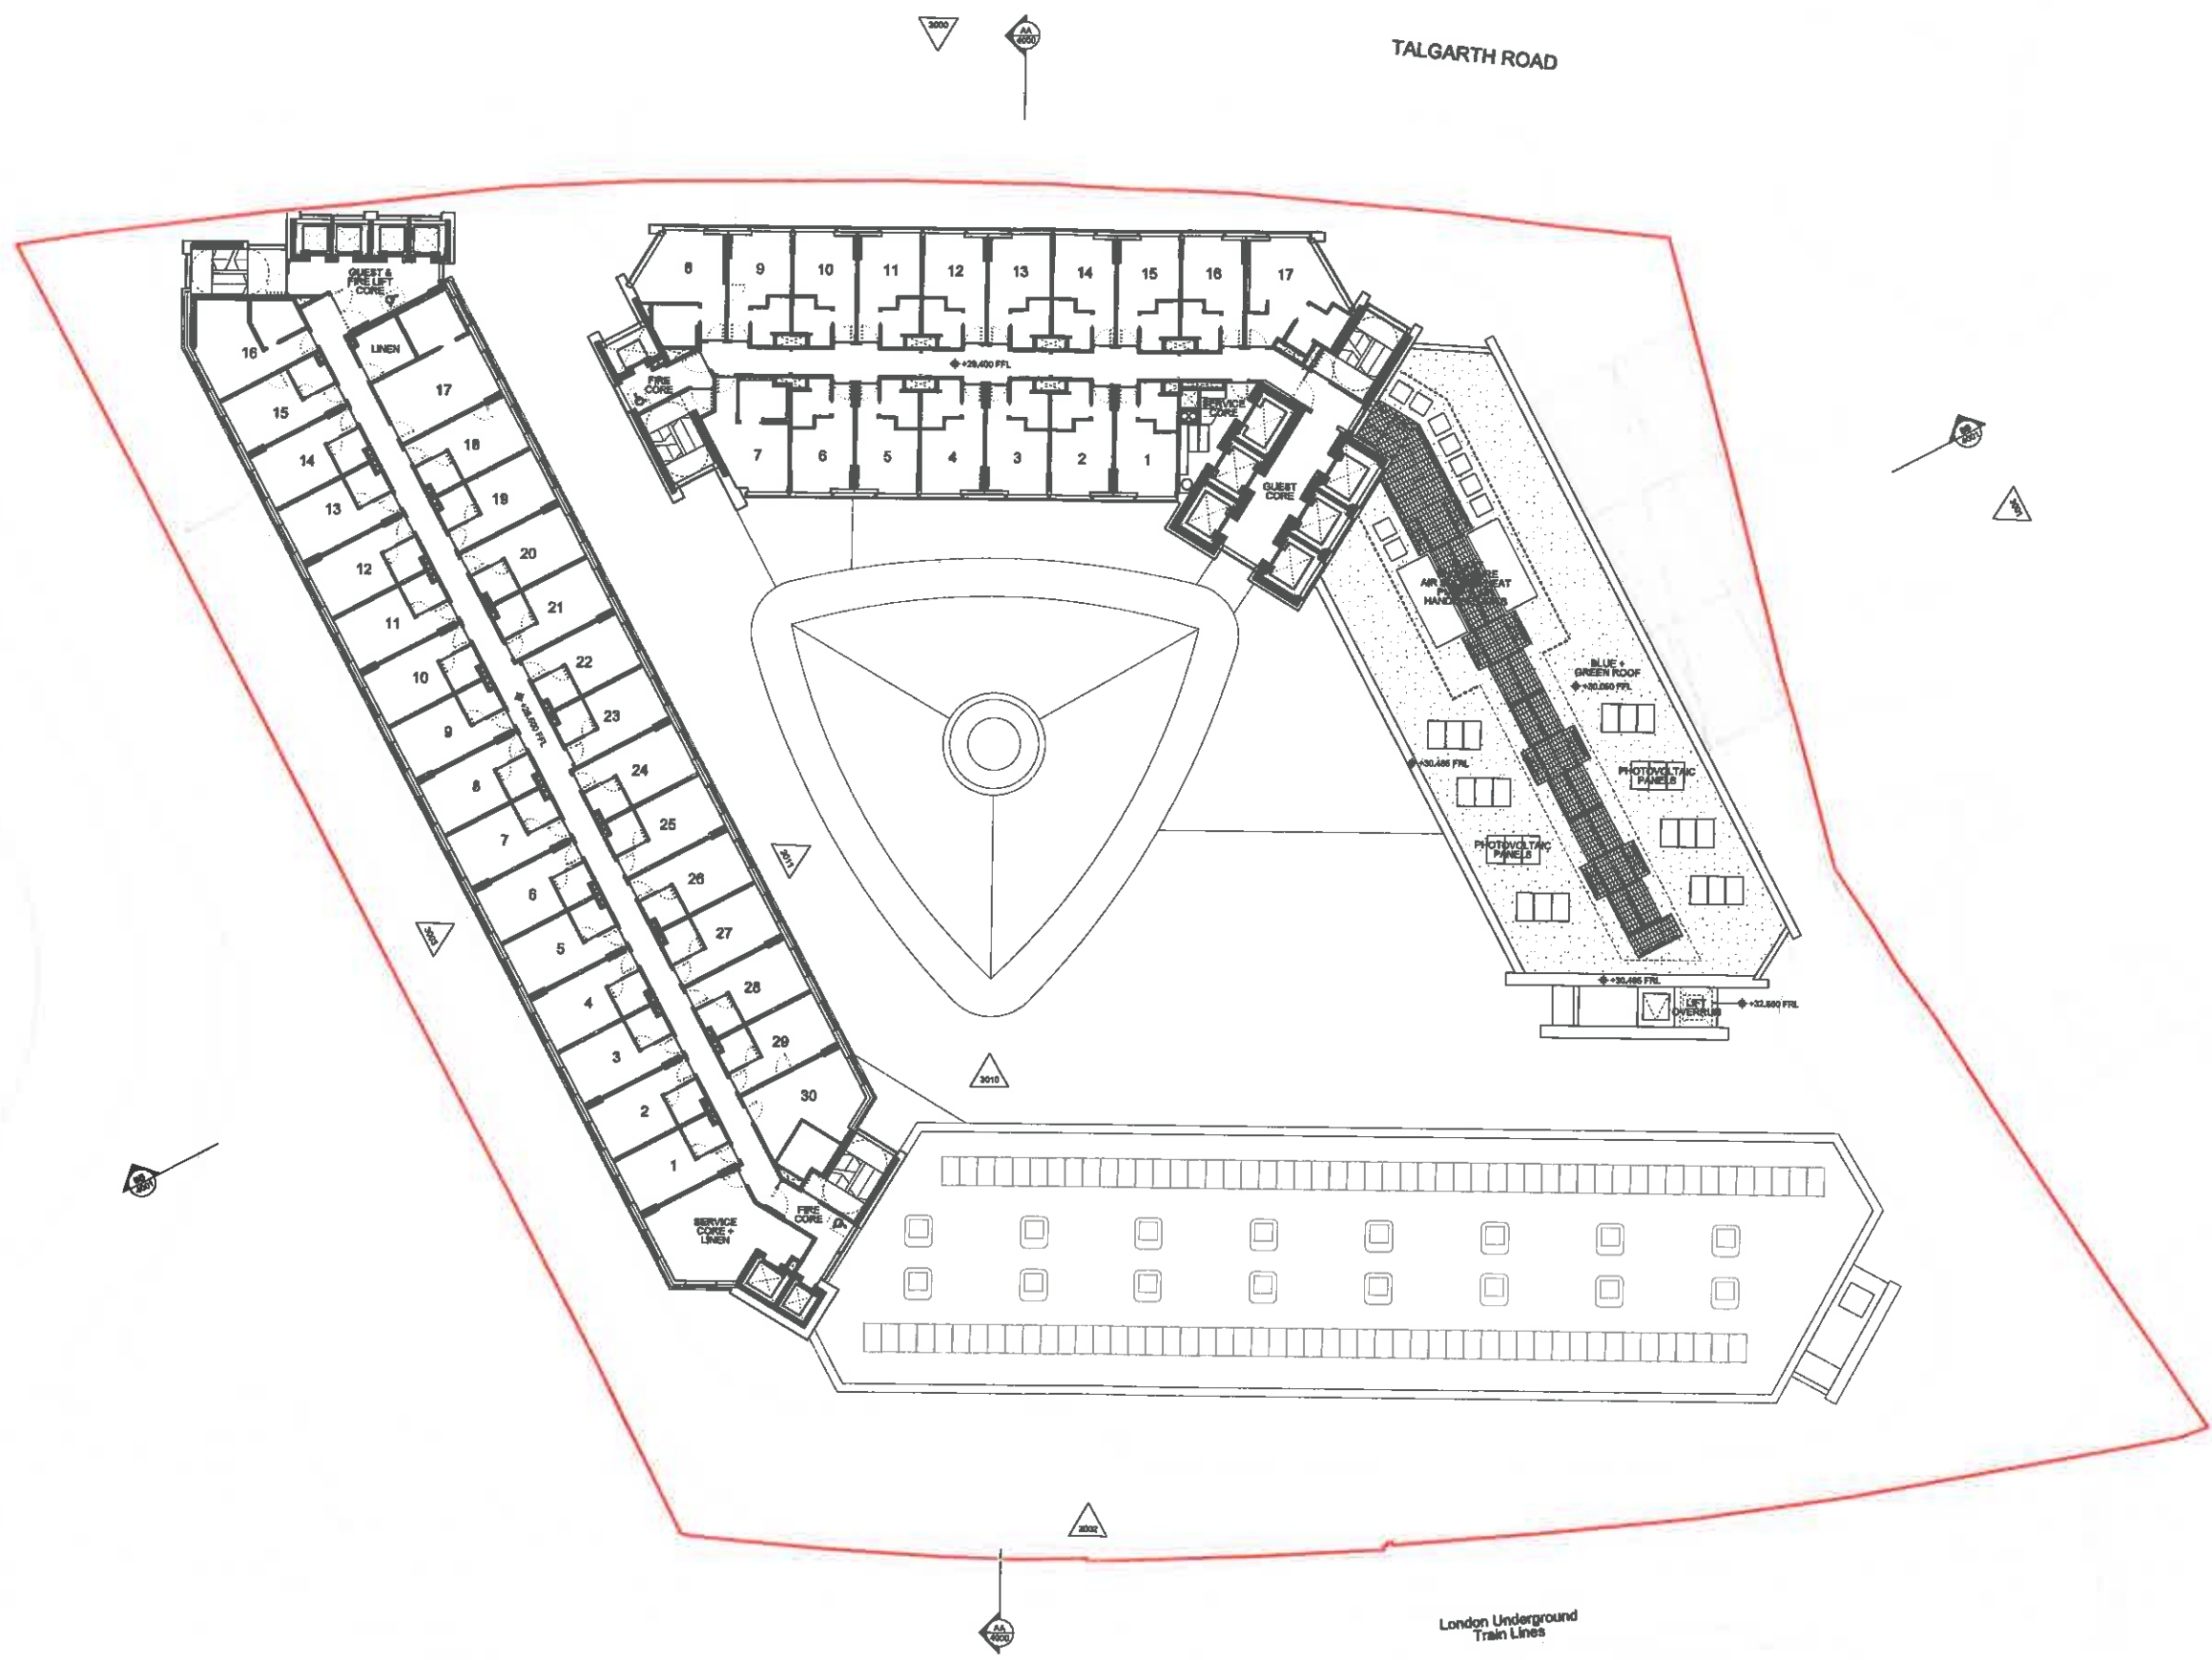

Revision	Date	Description
P00	31-03-2020	Planning Submission

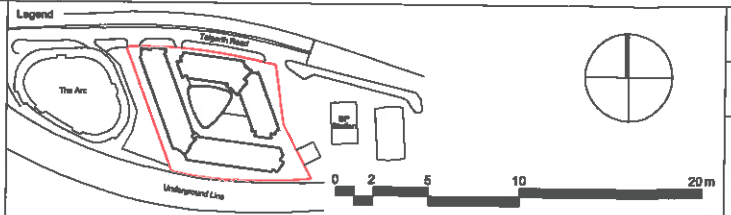

Drawing Purpose
For Planning

Drawn by RSHP	Checked by RSHP	Authorised by RSHP
-------------------------	---------------------------	------------------------------

Do not scale from drawing. The author of this drawing takes no responsibility for any dimensions obtained by measuring or scaling from this drawing and no reliance may be placed on such dimensions. If no dimension is given, it is the responsibility of the recipient to ascertain the dimension specifically from the author or by site measurement.
The siting of all structural and service elements must always be checked against the relevant engineer's drawings. No reliance should be placed upon siting information shown on this drawing.




Project
181 Talgarth Road


Contact
Rogers Stirk Harbour + Partners
On behalf of Dominvs Project Company 9 LTD
The Leadwell Building
122 Leadwell Street
London
EC3V 4AB

tel: 020 7865 1235
fax: 020 7355 6409
email: j12466@rshp.com
www.rshp.com

Drawing Title © copyright Rogers Stirk Harbour + Partners, all rights reserved 2018 Proposed Plan Level 07 - 09		Revision
Drawing Number RSHP-1070-P-07		P00
Scale @ A1 1:200	Drawing Date 31-03-2020	Revision Date

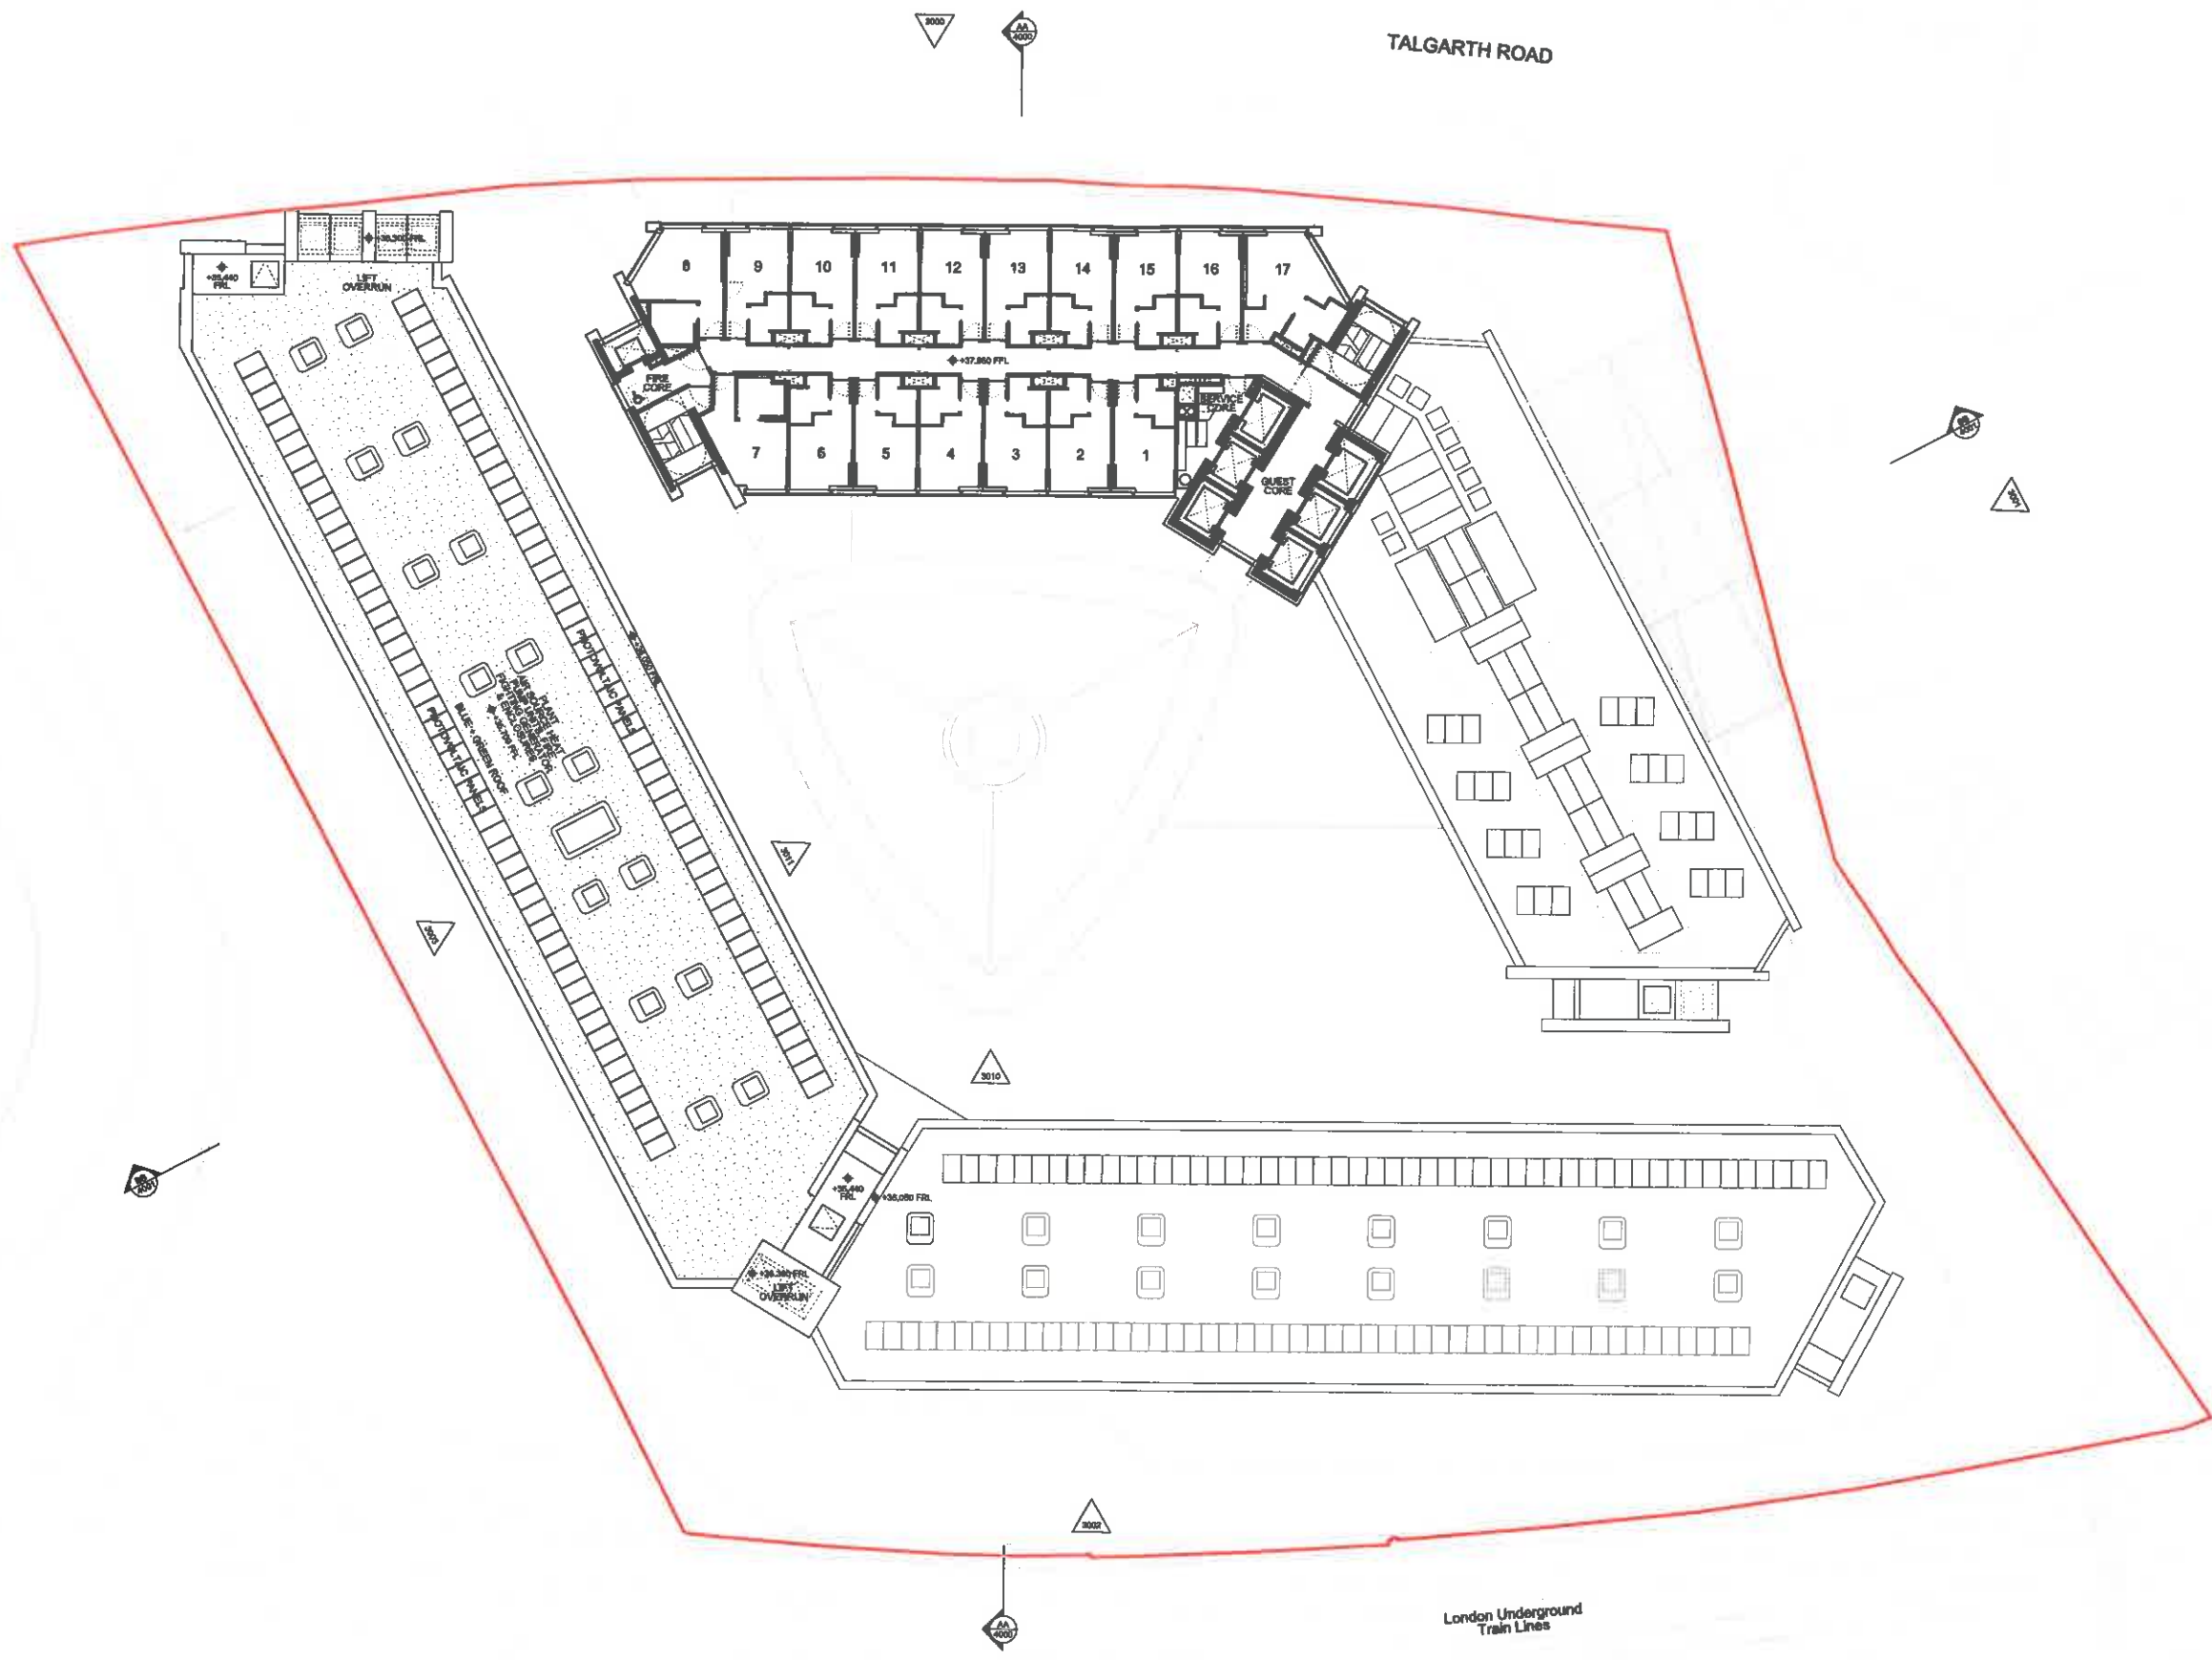

Revision	Date	Description
P00	31-03-2020	Planning Submission

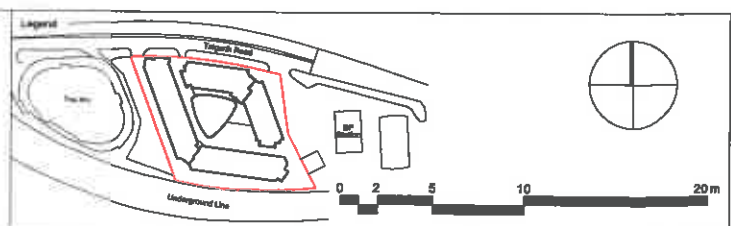

Drawing Purpose		
For Planning		
Drawn by	Checked by	Authorised by
RSHP	RSHP	RSHP

Do not scale from drawing. The author of this drawing takes no responsibility for any dimensions obtained by measuring or scaling from this drawing and no reliance may be placed on such dimensions. If no dimension is given, it is the responsibility of the recipient to ascertain the dimension specifically from the author or by site measurement. The siting of all structural and service elements must always be checked against the relevant engineer's drawings. No reliance should be placed upon string information shown on this drawing.



Project
181 Talgarth Road

Contact
Rogers Stirk Harbour + Partners
On behalf of Dominvs Project Company & LTD
The Leaderhall Building
122 Leaderhall Street
London
EC3V 4AB

tel: 020 7385 1235
fax: 020 7385 6400
email: j12465@rsh-p.com
www.rsh-p.com

Drawing Title		
© copyright Rogers Stirk Harbour + Partners, all rights reserved 2016		
Proposed Plan Level 10		
Drawing Number		Revision
RSHP-1100-P-10		P00
Scale @ A1	Drawing Date	Revision Date
1:200	31-03-2020	