






THE LOCATION AND TYPE OF ANY FIRE SAFETY AND ANY OTHER SAFETY EQUIPMENT IS SHOWN AS AT PRESENT, THIS MAY BE VARIED AT TIME TO TIME WITH AGREEMENT OF THE FIRE OFFICER OR AFTER A FIRE RISK ASSESSMENT.


THE LAYOUT OF THE TABLES AND CHAIRS ARE INDICATIVE ONLY

LINE KEY

— DENOTES AREA FOR LICENSABLE ACTIVITIES

FIRE FIGHTING EQUIPMENT

-  FIRE EXTINGUISHER - WATER
-  FIRE EXTINGUISHER - CARBON DIOXIDE
-  FIRE EXTINGUISHER - WET CHEMICAL
-  FIRE EXTINGUISHER - FOAM
-  FIRE BLANKET

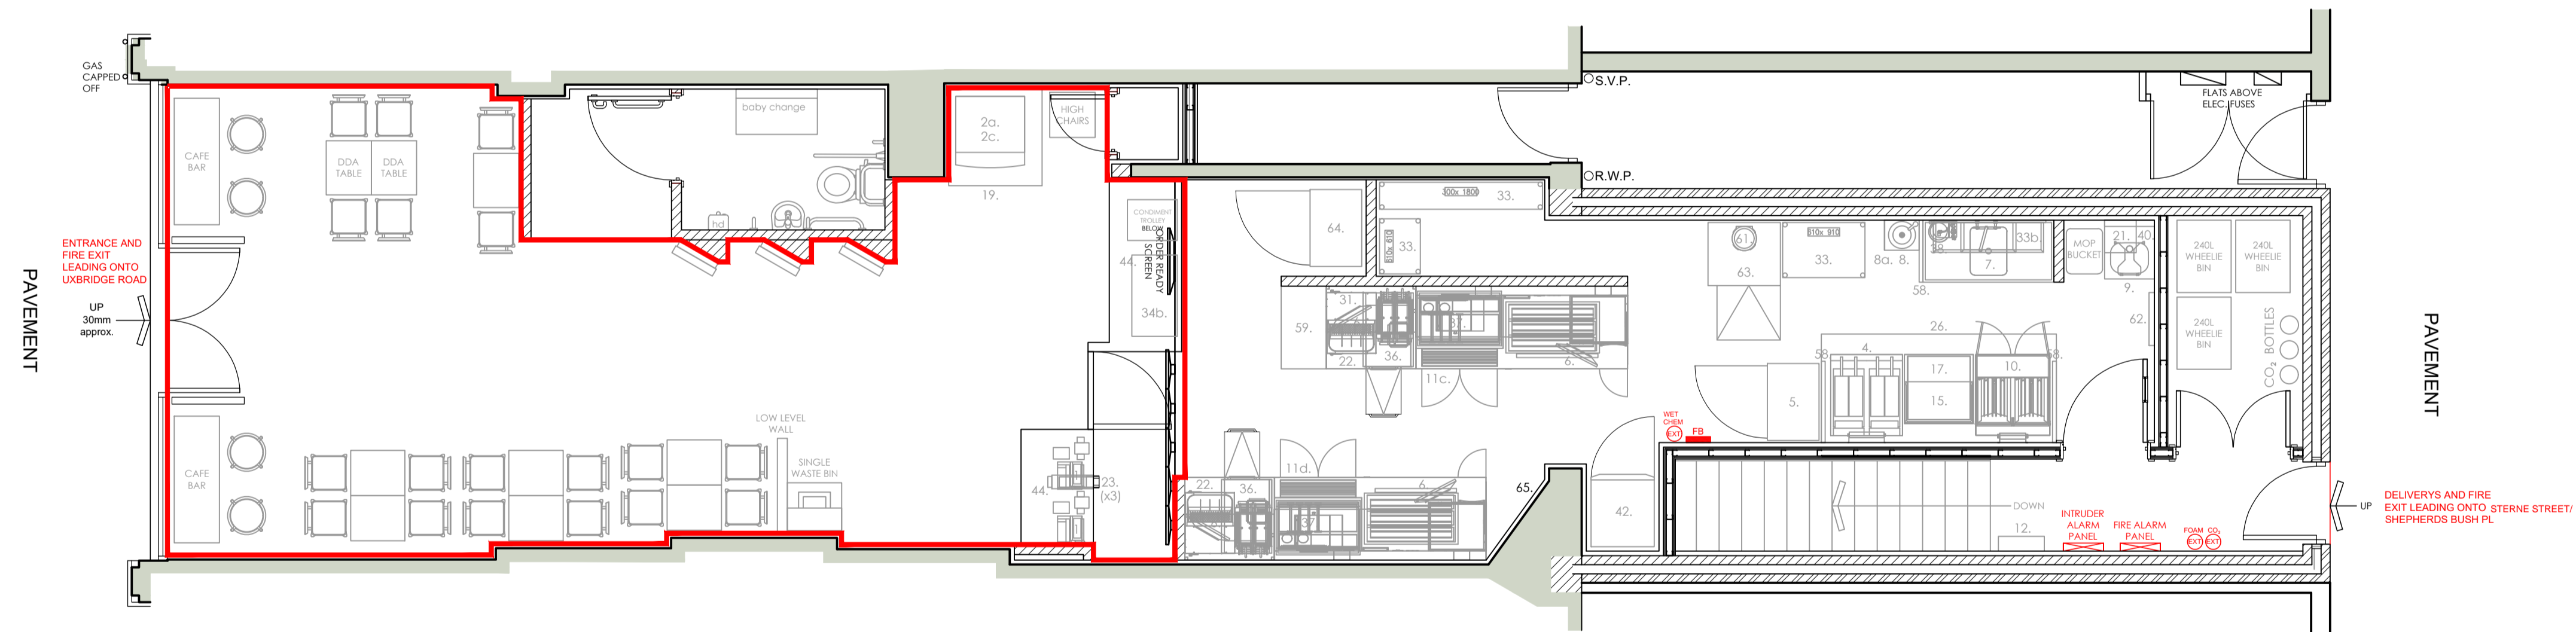

© copyright 2019
This drawing and the copyrights and patents therein are the designer's property and may not be used or reproduced - only under contract.

rev	date	description
B	22/11/21	STREET NAMES ADDED
a	18/11/21	FIRE EXIT WORDING ADDED

Frank Belshaw
Building Surveyors Limited



wheatley springs barn, wheatley lane road,
barrowford, nelson, lancashire, BB9 6QS,
tel no. (01282) 699668, fax no. (01282) 602447.



TACO BELL

store address
64 UXBRIDGE ROAD
SHEPHERDS BUSH
LONDON
W12 8LP
client
TACO TIME LIMITED

drawing title
PROPOSED LICENSING PLAN

drawn by	scale	date
JC	1:50 @ A1	08-11-21
drawing no.	revision	
2021/04/LP	B	

