







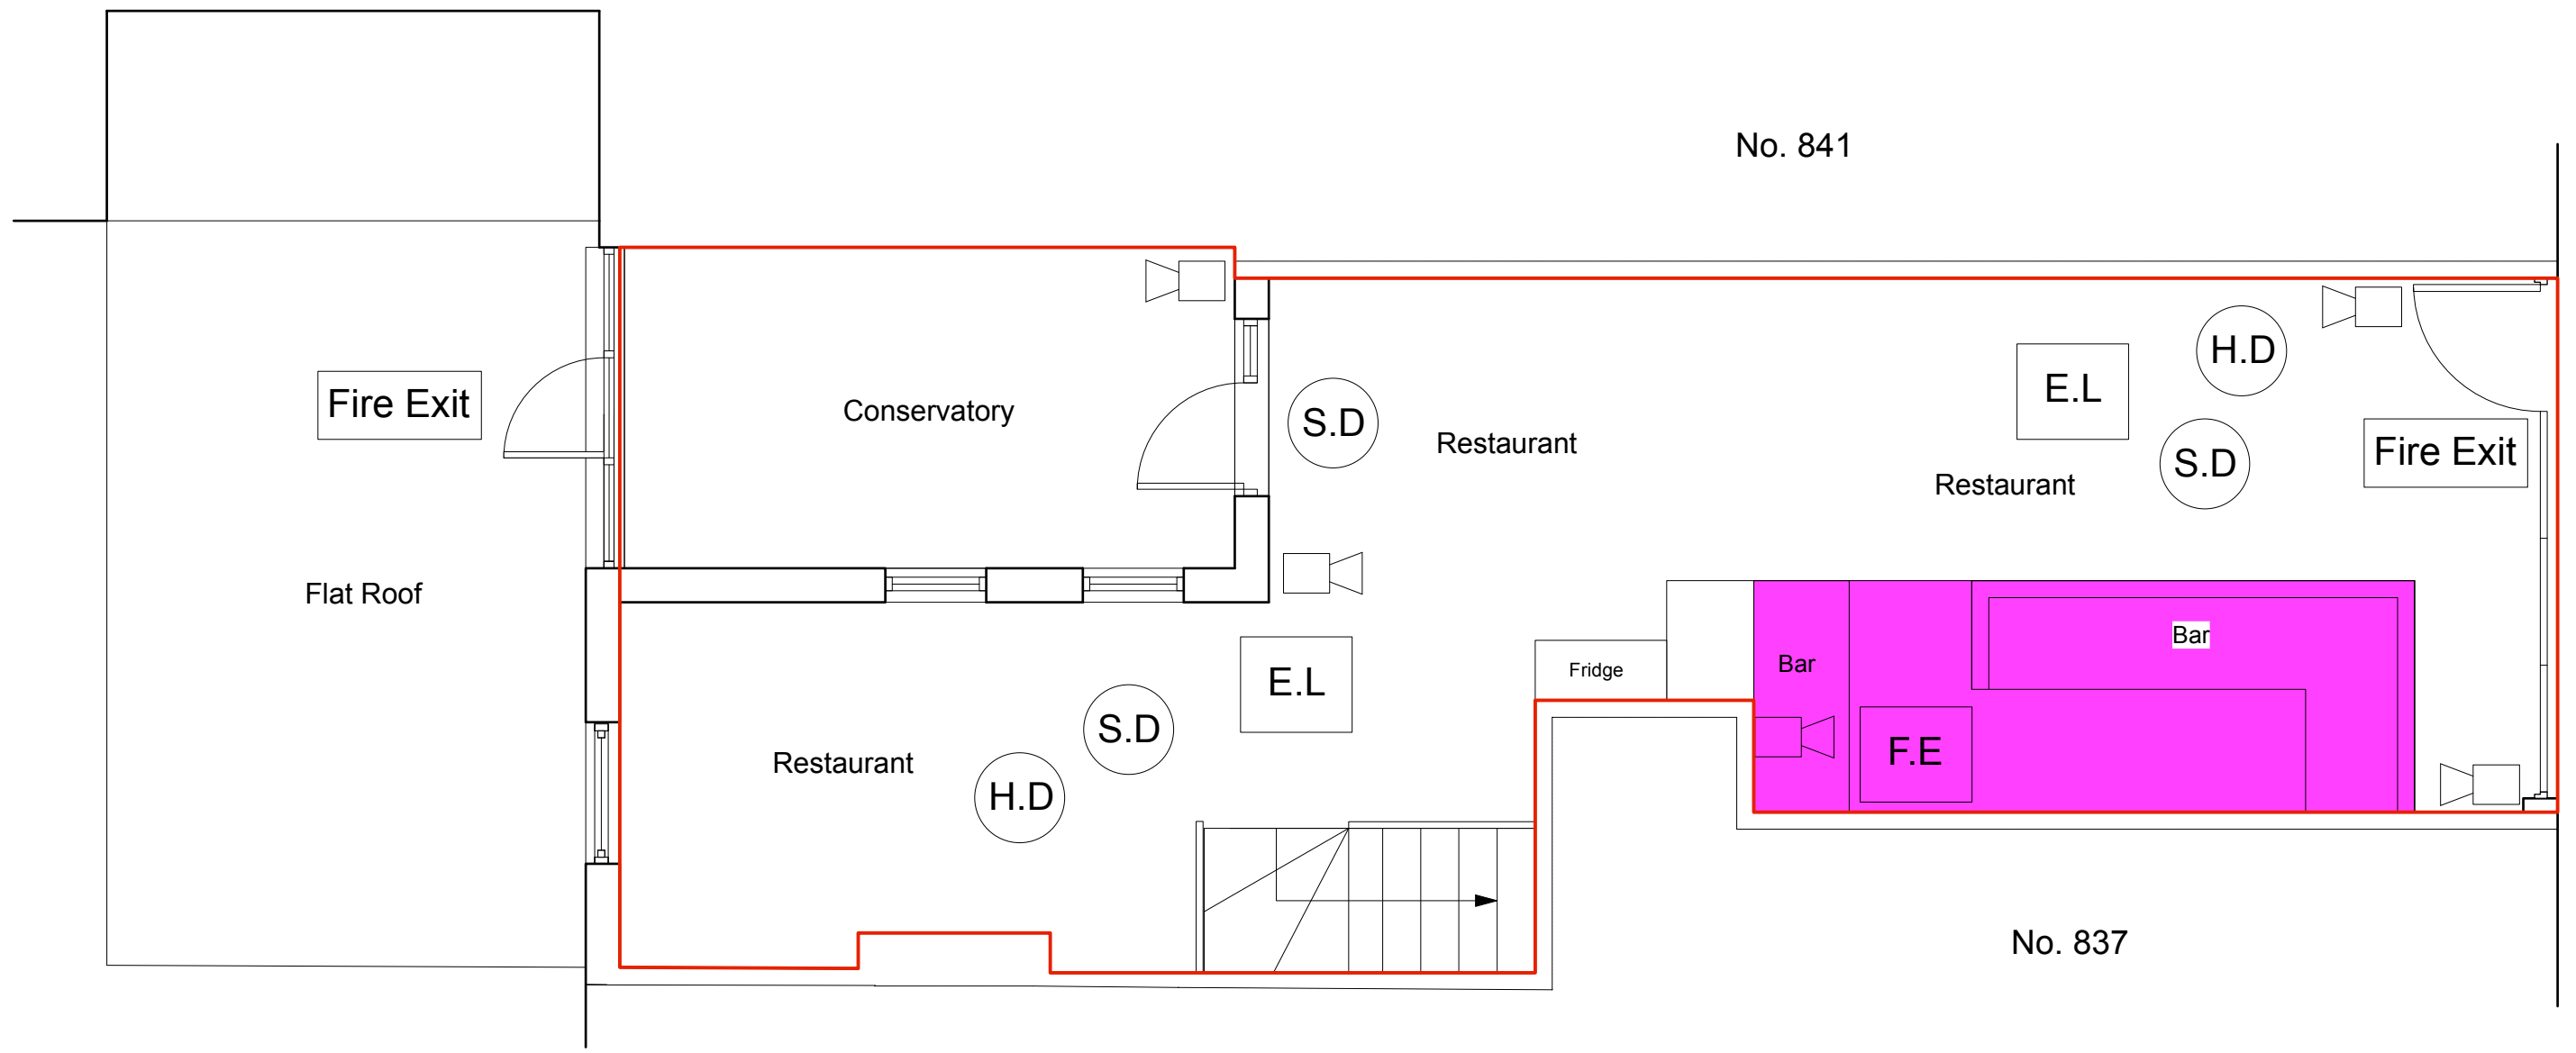


LEGEND

Bar Area		Licensed Premises		Fire Extinguisher		CCTV	
Fire Exit		Emergency Lighting		Smoke Detector		Heat Detector	



Ground Floor Plan - BoysnBerry, 839 Fulham Road, London, SW6 5HQ