

Application to vary a premises licence under the Licensing Act 2003

PLEASE READ THE FOLLOWING INSTRUCTIONS FIRST

Before completing this form please read the guidance notes at the end of the form. If you are completing this form by hand please write legibly in block capitals. In all cases ensure that your answers are inside the boxes and written in black ink. Use additional sheets if necessary.

You may wish to keep a copy of the completed form for your records.

We Butcombe Brewery Limited being the premises licence holder, apply to vary a premises licence under section 34 of the Licensing Act 2003 for the premises described in Part 1 below.

Premises Licence Number

2023/00109/LAPR

Part 1 – Premises details

Postal address of premises or, if none, ordnance survey map reference or description Sands End, 135-137 Stephendale Road,	
Post town London	Post code SW6 2PR

Telephone number of premises (if any)

Non-domestic rateable value of premises

£77600

Part 2 – Applicant Details

Daytime contact telephone number

c/o 01142 668664

Email address
(optional)

Current postal
address if
different from
premises address

Cox's Green, Wrington, Bristol.BS40 5PA

Post Town

Bristol

Postcode

BS40 5PA

Part 3 – Variation

Do you want the proposed variation to have effect as soon as possible?

Please tick ✓ yes

If not do you want the variation to take effect from

Day Month Year

--	--	--	--	--	--	--	--

If your proposed variation would mean that 5,000 or more people are expected to attend the premises at any one time, please state the number expected to attend.

N/A

Do you want the proposed variation to have effect in relation to the introduction of the late night levy?
(Please see Guidance Note 1)

yes no

Please describe briefly the nature of the proposed variation (please read guidance note 2)

The application is for approval to alterations to the internal licensed area at the premises as detailed on the plans attached being plan number 5033/07/01 ground floor and plan number 5033/07/02 first floor.

Briefly the alterations comprise as follows:

1. In relation to the premises there is a general improvement of facilities by decoration and improvement of furnishings.
2. In relation to the ground floor the improvement of toilet facilities by disabled toilet facilities as shown.
3. Please note there is no change to the use of the external areas on the ground floor.
4. So far as the first floor is concerned the proposal is to licence a facility on the first floor shown edged red on the plan for general use.

There is no request to alter the licensable hours or activities at the premises and no request to alter conditions or restrictions on the licence.

It is not anticipated that the application will adversely impact on the licensing objectives and will improve the facilities for the customers.

In that there is no change to the hours proposed by the application or conditions, boxes A – H, late night refreshment and sale by retail of alcohol have not been completed.

Part 4 Operating Schedule

Please complete those parts of the Operating Schedule below which would be subject to change if this application to vary is successful.

Please tick ✓ yes

Provision of regulated entertainment (Please see guidance note 3)

- a) Plays (if ticking yes, fill in box A)
- b) Films (if ticking yes, fill in box B)
- c) Indoor sporting events (if ticking yes, fill in box C)
- d) boxing or wrestling entertainment (if ticking yes, fill in box D)
- e) live music (if ticking yes, fill in box E)
- f) recorded music (if ticking yes, fill in box F)
- g) performances of dance (if ticking yes, fill in box G)
- h) anything of a similar description to that falling within (e), (f) or (g) (if ticking yes, fill in box H)

Provision of late night refreshment (if ticking yes, fill in box I)

Sale by retail of alcohol (if ticking yes, fill in box J)

In all cases complete boxes K, L and M

A

Plays Standard days and timings (please read guidance note 8)			Will the performance of a play take place indoors or outdoors or both - please tick {Y} (please read guidance note 4).	Indoors	
Day	Start	Finish		Outdoors	
				Both	
Mon			Please give further details here (please read guidance note 5)		
Tue					
Wed			State any seasonal variations for performing plays (please read guidance note 6)		
Thur					
Fri			Non standard timings. Where you intend to use the premises for the performance of plays at different times to those listed in the column on the left, please list (please read guidance note 7)		
Sat					
Sun					

B

Films Standard days and timings (please read guidance note 8)			Will the exhibition of films take place indoors or outdoors or both - please tick {Y} (please read guidance note 4).	Indoors	
Day	Start	Finish		Outdoors	
				Both	
Mon			Please give further details here (please read guidance note 5)		
Tue					
Wed			State any seasonal variations for the exhibition of films (please read guidance note 6)		
Thur					
Fri			Non standard timings. Where you intend to use the premises for the exhibition of films at different times to those listed in the column on the left, please list (please read guidance note 7)		
Sat					
Sun					

C

Indoor sporting events Standard days and timings (please read guidance note 8)			Please give further details (please read guidance note 5)
Day	Start	Finish	
Mon			
Tue			
Wed			
Thur			
Fri			
Sat			
Sun			State any seasonal variations for indoor sporting events (please read guidance note 6)
Mon			
Tue			
Wed			
Thur			
Fri			
Sat			
Sun			
Indoor sporting events Standard days and timings (please read guidance note 8)			Non standard timings. Where you intend to use the premises for indoor sporting events at different times to those listed in the column on the left, please list (please read guidance note 7)
Day	Start	Finish	
Mon			
Tue			
Wed			
Thur			
Fri			
Sat			
Sun			

D

Boxing or wrestling entertainment Standard days and timings (please read guidance note 8)			Will the boxing or wrestling entertainment take place indoors or outdoors or both – please tick (Y) (please read guidance note 4).	Indoors	
Day	Start	Finish		Outdoors	
Mon			Both		
Tue			Please give further details here (please read guidance note 5)		
Wed					
Thur			State any seasonal variations for boxing or wrestling entertainment (please read guidance note 6)		
Fri					
Sat			Non standard timings. Where you intend to use the premises for boxing or wrestling entertainment at different times to those listed in the column on the left, please list (please read guidance note 7)		
Sun					

E

Live music Standard days and timings (please read guidance note 8)			Will the performance of live music take place indoors or outdoors or both – please tick {Y} (please read guidance note 4).	Indoors		
Day	Start	Finish		Outdoors		
Mon			Please give further details here (please read guidance note 5)	Both		
Tue						
Wed				State any seasonal variations for the performance of live music (please read guidance note 6)		
Thur						
Fri				Non standard timings. Where you intend to use the premises for the performance of live music at different times to those listed in the column on the left, please list (please read guidance note 7)		
Sat						
Sun						

F

Recorded music Standard days and timings (please read guidance note 8)			Will the playing of recorded music take place indoors or outdoors or both – please tick {Y} (please read guidance note 4).	Indoors		
Day	Start	Finish		Outdoors		
Mon			Please give further details here (please read guidance note 5)	Both		
Tue						
Wed				State any seasonal variations for playing recorded music (please read guidance note 6)		
Thur						
Fri				Non standard timings. Where you intend to use the premises for the playing of recorded music entertainment at different times to those listed in the column on the left, please list (please read guidance note 7)		
Sat						
Sun						

G

Performances of dance Standard days and timings (please read guidance note 8)			Will the performance of dance take place indoors or outdoors or both – please tick {Y} (please read guidance note 4).	Indoors	✓
Day	Start	Finish		Outdoors	
				Both	
Mon			Please give further details here (please read guidance note 5)		
Tue					
Wed			State any seasonal variations for the performance of dance (please read guidance note 6)		
Thur					
Fri			Non standard timings. Where you intend to use the premises for the performance of dance entertainment at different times to those listed in the column on the left, please list (please read guidance note 7)		
Sat					
Sun					

H

Anything of a similar description to that falling within (e), (f) or (g) Standard days and timings (please read guidance note 8)			Please give a description of the type of entertainment you will be providing		
Day	Start	Finish	Will this entertainment take place indoors or outdoors or both – please tick {Y} (please read guidance note 4).	Indoors	
				Outdoors	
				Both	
Mon			Please give further details here (please read guidance note 5)		
Tue					
Wed			State any seasonal variations for entertainment of a similar description to that falling within (e), (f) or (g) (please read guidance note 6)		
Thur					
Fri					
Sat			Non standard timings. Where you intend to use the premises for the entertainment of similar description to that falling within (e), (f) or (g) at different times to those listed in the column on the left, please list (please read guidance note 7)		
Sun					

I

Late night refreshment Standard days and timings (please read guidance note 8)			Will the provision of late night refreshment take place indoors or outdoors or both – please tick (X): (please read guidance note 4).	Indoors	<input checked="" type="checkbox"/>			
				Outdoors	<input type="checkbox"/>			
				Both	<input type="checkbox"/>			
Day	Start	Finish	Please give further details here (please read guidance note 5)					
Mon								
Tue								
Wed						State any seasonal variations for the provision of late night refreshment (please read guidance note 6)		
Thur								
Fri								
Sat						Non standard timings. Where you intend to use the premises for the provision of late night refreshment at different times, to those listed in the column on the left, please list (please read guidance note 7)		
Sun								

J

Supply of alcohol Standard days and timings (please read guidance note 8)			Will the supply of alcohol be for consumption (Please tick box X) (please read guidance note 9)	On the premises	<input type="checkbox"/>			
				Off the premises	<input type="checkbox"/>			
				Both	<input checked="" type="checkbox"/>			
Day	Start	Finish	State any seasonal variations for the supply of alcohol (please read guidance note 6)					
Mon								
Tue								
Wed						Non-standard timings. Where you intend to use the premises for the supply of alcohol at different times to those listed in the column on the left, please list (please read guidance note 7)		
Thur								
Fri								
Sat								
Sun								

K

Please highlight any adult entertainment or services, activities, other entertainment or matters ancillary to the use of the premises that may give rise to concern in respect of children (please read guidance note 10)

L

Hours premises are open to the public Standard days and timings (please read guidance note 8)			State any seasonal variation (please read guidance note 6)
Day	Start	Finish	
Mon	10:00	00:30	Non standard timings. Where you intend to use the premises to be open to the public at different times from those listed in the column on the left, please list (please read guidance note 7)
Tue	10:00	00:30	
Wed	10:00	00:30	
Thur	10:00	00:30	
Fri	10:00	00:30	
Sat	10:00	00:30	
Sun	10:00	00:30	

Please identify those conditions currently imposed on the licence which you believe could be removed as a consequence of the proposed variation you are seeking

Please tick ✓ yes

I have enclosed the premises licence

I have enclosed the relevant part of the premises licence

If you have not ticked one of these boxes please fill in reasons for not including the licence, or part of it, below

Reasons why I have failed to enclose the premises licence or relevant part of premises licence

M

Describe any additional steps you intend to take to promote the four licensing objectives as a result of the proposed variation:

a) General – all four licensing objectives (b,c,d,e) (please read guidance note 11)

I have undertaken my own risk assessment to take the following proposed steps.
No new steps have been identified in relation to the four licensing objectives save as below.

b) The prevention of crime and disorder

No further risks have been identified which need to be addressed

c) Public safety

No further risks have been identified which need to be addressed

d) The prevention of public nuisance

No further risks have been identified which need to be addressed

e) The protection of children from harm

No further risks have been identified which need to be addressed

- I have made or enclosed payment of the fee; or
- I have not made or enclosed payment of the fee because this application has been made in relation to the introduction of the late night levy.
- I have sent copies of this application and the plan to responsible authorities and others where applicable
- I understand that I must now advertise my application
- I have enclosed the premises licence or relevant part of it or explanation
- I understand that if I do not comply with the above requirements my application will be rejected

IT IS AN OFFENCE, UNDER SECTION 158 OF THE LICENSING ACT 2003, TO MAKE A FALSE STATEMENT IN OR IN CONNECTION WITH THIS APPLICATION. THOSE WHO MAKE A FALSE STATEMENT MAY BE LIABLE ON SUMMARY CONVICTION TO A FINE OF ANY AMOUNT.

Part 5 – Signatures (please read guidance note 12)

Signature of applicant (the current premises licence holder) or applicant’s solicitor or other duly authorised agent. (Please read guidance note 13). **If signing on behalf of the applicant please state in what capacity.**

Signature: John Gaunt & Partners
Date: 10/09/2023
Capacity: Solicitors.....

Where the premises licence is jointly held signature of 2nd applicant (the current premises licence holder) or 2nd applicant’s solicitor or other authorised agent. (Please read guidance note 14). **If signing on behalf of the applicant please state in what capacity.**

Signature: John Gaunt & Partners
Date:
Capacity: Solicitors.....

Contact name (where not previously given) and address for correspondence associated with this application (please read guidance note 15)

John Gaunt & Partners
Omega Court
372 Cemetery Road

Post town
Sheffield

Post code
S11 8FT

Telephone number (if any)
0114 266 8664

If you would prefer us to correspond with you by email your email address (optional)
TShield@john-gaunt.co.uk

Notes for Guidance

























This application cannot be used to vary the licence so as to extend the period for which the licence has effect or to vary substantially the premises to which it relates. If you wish to make that type of change to the premises licence, you should make a new premises licence application under section 17 of the Licensing Act 2003.

1. You do not have to pay a fee if the only purpose of the variation for which you are applying is to avoid becoming liable for the late night levy
2. Describe the premises. For example, the type of premises, its general situation and layout and any other information which could be relevant to the licensing objectives. Where your application includes off-supplies of alcohol and you intend to provide a place of consumption of these off-supplies of alcohol, you must include a description of where the place will be and its proximity to the premises.
3. In terms of specific regulated entertainments please note that:
 - Plays: no licence is required for performances between 08.00 and 23.00 on any day, provided that the audience does not exceed 500.
 - Films: no licence is required for 'not-for-profit' film exhibition held in community premises between 08.00 and 23.00 on any day provided that the audience does not exceed 500 and the organiser (a) gets consent to the screening from a person who is responsible for the premises; and (b) ensures that each such screening abides by age classification ratings.
 - Indoor sporting events: no licence is required for performances between 08.00 and 23.00 on any day, provided that the audience does not exceed 1000.
 - Boxing or Wrestling Entertainment: no licence is required for a contest, exhibition or display of Greco-Roman wrestling, or freestyle wrestling between 08.00 and 23.00 on any day, provided that the audience does not exceed 1000. Combined fighting sports – defined as a contest, exhibition or display which combines boxing or wrestling with one or more martial arts – are licensable as a boxing or wrestling entertainment rather than an indoor sporting event.
 - Live music: no licence permission is required for:
 - o a performance of unamplified live music between 08.00 and 23.00 on any day, on any premises.
 - o a performance of amplified live music between 08.00 and 23.00 on any day on premises authorised to sell alcohol for consumption on those premises, provided that the audience does not exceed 500.
 - o a performance of amplified live music between 08.00 and 23.00 on any day, in a workplace that is not licensed to sell alcohol on those premises, provided that the audience does not exceed 500.
 - o a performance of amplified live music between 08.00 and 23.00 on any day, in a church hall, village hall, community hall, or other similar community premises, that is not licensed by a premises licence to sell alcohol, provided that (a) the audience does not exceed 500, and (b) the organiser gets consent for the performance from a person who is responsible for the premises.
 - o a performance of amplified live music between 08.00 and 23.00 on any day, at the non-residential premises of (i) a local authority, or (ii) a school, or (iii) a hospital, provided that (a) the audience does not exceed 500, and (b) the organiser gets consent for the performance on the relevant premises from: (i) the local authority concerned, or (ii) the school or (iii) the health care provider for the hospital.
 - Recorded Music: no licence permission is required for:
 - o any playing of recorded music between 08.00 and 23.00 on any day on premises authorised to sell alcohol for consumption on those premises, provided that the audience does not exceed 500.
 - o any playing of recorded music between 08.00 and 23.00 on any day, in a church hall, village hall, community hall, or other similar community premises, that is not licensed by a premises licence to sell alcohol, provided that (a) the audience does not exceed 500, and (b) the organiser gets consent for the performance from a person who is responsible for the premises.
 - o any playing of recorded music between 08.00 and 23.00 on any day, at the non-residential premises of (i) a local authority, or (ii) a school, or (iii) a hospital, provided that (a) the audience does not exceed 500, and (b) the organiser gets consent for the performance on the relevant premises from: (i) the local authority concerned, or (ii) the school proprietor or (iii) the health care provider for the hospital.


- Dance: no licence is required for performances between 08.00 and 23.00 on any day, provided that the audience does not exceed 500. However, a performance which amounts to adult entertainment remains licensable.
 - Cross activity exemptions: no licence is required between 08.00 and 23.00 on any day, with no limit on audience size for:
 - o any entertainment taking place on the premises of the local authority where the entertainment is provided by or on behalf of the local authority;
 - o any entertainment taking place on the hospital premises of the health care provider where the entertainment is provided by or on behalf of the health care provider;
 - o any entertainment taking place on the premises of the school where the entertainment is provided by or on behalf of the school proprietor; and
 - o any entertainment (excluding films and a boxing or wrestling entertainment) taking place at a travelling circus, provided that (a) it takes place within a moveable structure that accommodates the audience, and (b) that the travelling circus has not been located on the same site for more than 28 consecutive days.
4. Where taking place in a building or other structure please tick as appropriate (indoors may include a tent).
 5. For example state type of activity to be authorised, if not already stated, and give relevant further details, for example (but not exclusively) whether or not music will be amplified or unamplified.
 6. For example (but not exclusively), where the activity will occur on additional days during the summer months.
 7. For example (but not exclusively), where you wish the activity to go on longer on a particular day e.g. Christmas Eve.
 8. Please give timings in 24 hour clock (e.g. 16.00) and only give details for the days of the week when you intend the premises to be used for the activity.
 9. If you wish people to be able to consume alcohol on the premises, please tick 'on the premises'. If you wish people to be able to purchase alcohol to consume away from the premises, please tick 'off the premises'. If you wish people to be able to do both, please tick 'both'.
 10. Please give information about anything intended to occur at the premises or ancillary to the use of the premises which may give rise to concern in respect of children regardless of whether you intend children to have access to the premises, for example (but not exclusively) nudity or semi-nudity, films for restricted age groups or the presence of gaming machines.
 11. Please list here steps you will take to promote all four licensing objectives together.
 12. The application form must be signed.
 13. An applicant's agent (for example solicitor) may sign the form on their behalf provided that they have actual authority to do so.
 14. Where there is more than one applicant, each of the applicants or their respective agents must sign the application form.
 15. This is the address which we shall use to correspond with you about this application.

Fire symbols for new installations:

Existing to be re-used where installation deemed satisfactory for re-use as advised by appointed sub contractor. New installations to be installed as required and connected in to existing fire alarm system

-  Alarm Call Point
-  Smoke Detector
-  Heat Detector
-  Fire Blanket
-  Alarm Sounder
-  Alarm sounder with flasher unit
-  Fire Action Notice
-  "Fire door Keep closed" signage
-  "Fire door Keep locked" signage
-  "Push Bar to open" and "Fire Door Keep Clear" signage
-  "Fire Door Keep Clear" signage
-  30 min fire door with smoke seals
-  60 min fire door with smoke seals
-  Fire alarm control panel
-  Self closing device
-  Vision Panel
-  Push Bar Ironmongery
-  3 hour self contained non-maintained luminaire
-  3 hour self contained and maintained external luminaire
-  Carbon Dioxide extinguisher
-  Water extinguisher
-  Dry Powder extinguisher
-  Foam extinguisher
-  Wet Chemical extinguisher

NOTES:
Red outline indicates areas for all licensable activities

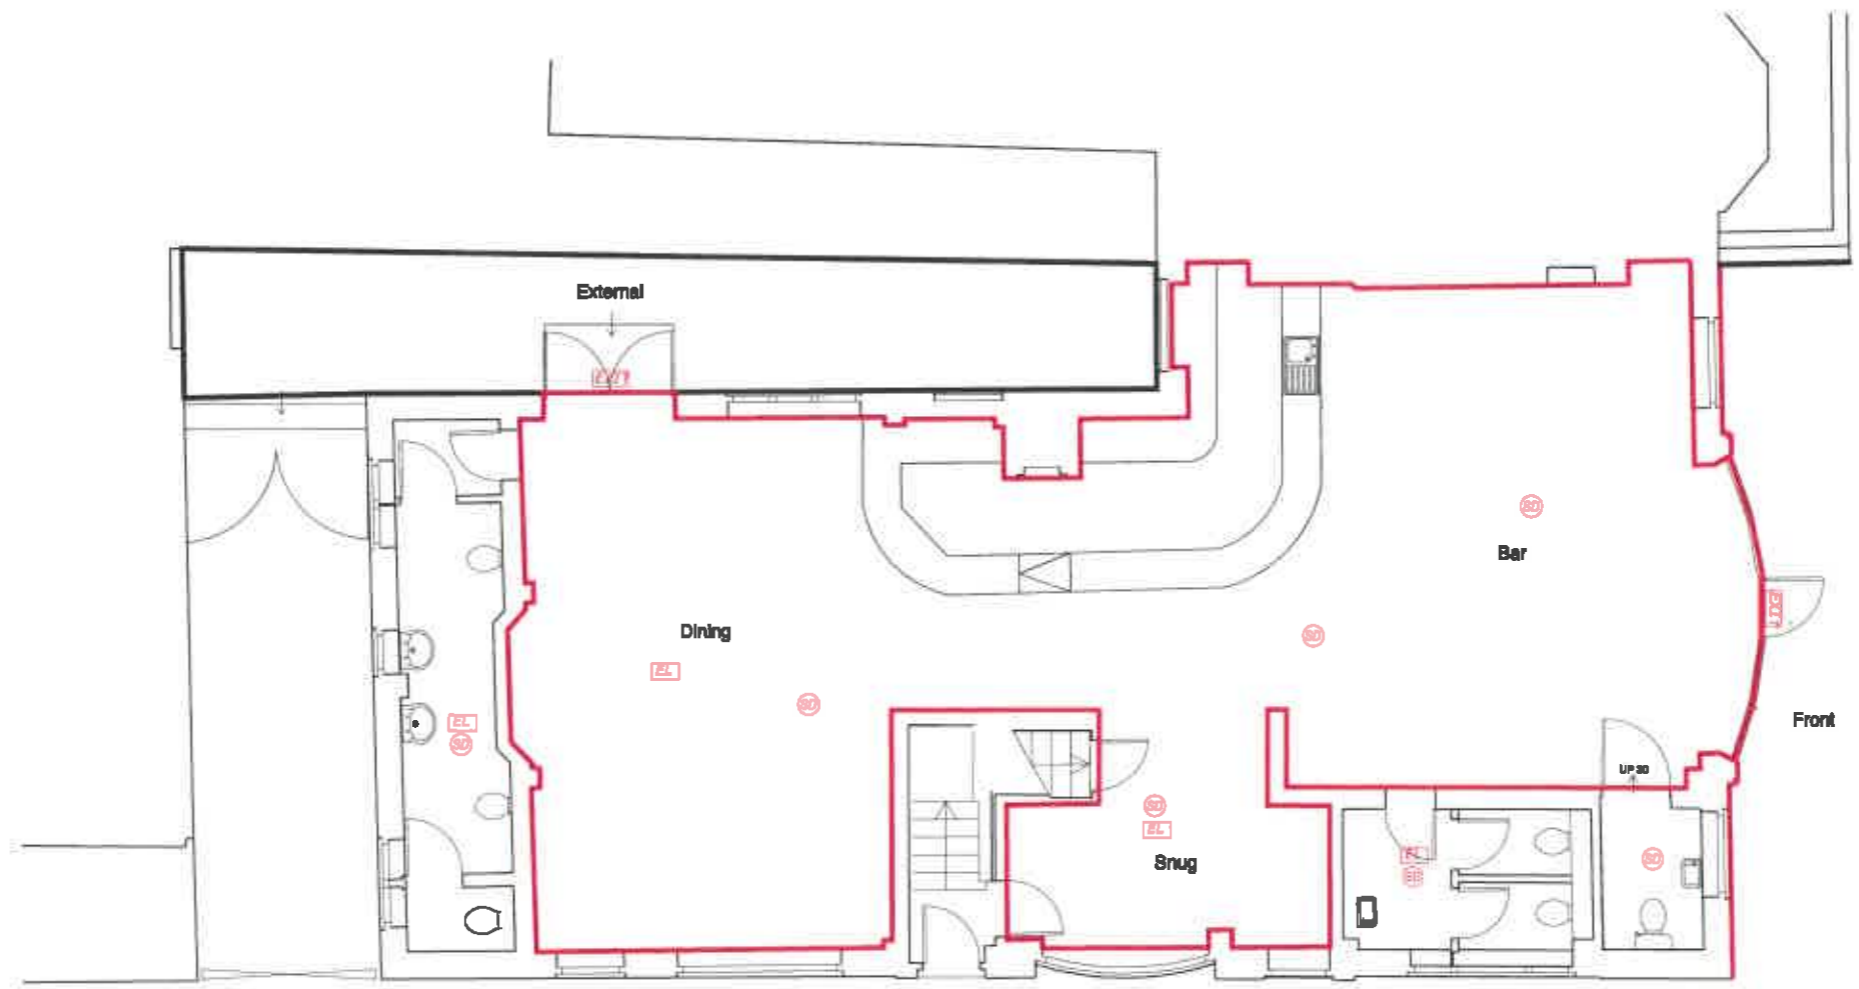

Proposed Ground Floor Licensing plan
Scale 1:50



This drawing, design & all information contained herein remains the sole copyright of CONCORDE BGW & is prohibited to any form of copying without written permission in advance.

- NOTES:**
- Do not scale from this drawing, all dimensions must be checked on site. The architect must verify all site dimensions, drawings, details & specifications. Any discrepancies must be reported to CONCORDE BGW prior to any commencement of work.
 - All quoted items are to be checked in accordance with the manufacturer's recommendations & installation.

DISCLAIMER

A full and accurate measured survey has not been undertaken by Concorde BGW at this site. This drawing has been produced from information provided by others. Any dimensions indicated are for information only and must be checked on site prior to the commencement of any works.

Rev: Date: D/B: Note: © Copyright

Stage:	PRELIMINARY	
Client:	BUTCOMBE BREWERY	
Project address:	THE SANDS END 136-137 STEPHENDALE ROAD LONDON SW6 2PR	
Title:	PROPOSED LICENSING PLAN - GROUND FLOOR	
Scale:	1:50	Dwg size: A1
Drawn by:	BB	Date: JULY 23
Drawing no:	5033-07-01	Rev: -

CONCORDE BGW GROUP


























London
100 Albert House
200-202 Old Street
Shoreditch, London
EC1Y 4SD

Doncaster
Fellow Street
High Park
Doncaster
DN4 6DD


Northampton
Unit 5, The Glass
Business Centre
Penny Road
Northampton
NN6 8HW

Fire symbols for new installations:

Intending to be re-used where installation deemed satisfactory for re-use as advised by appointed sub contractor. New installations to be installed as required and connected in to existing fire alarm system

-  Alarm Call Point
-  Smoke Detector
-  Heat Detector
-  Fire Blanket
-  Alarm Sounder
-  Alarm sounder with flasher unit
-  Fire Action Notice
-  S13 "Fire door Keep closed" signage
-  S14 "Fire door Keep locked" signage
-  S25 "Push Bar to open" and "Fire Door Keep Clear" signage
-  S30 "Fire Door Keep Clear" signage
-  FD30S 30 min fire door with smoke seals
-  FD60S 60 min fire door with smoke seals
-  FAP Fire alarm control panel
-  SC Self closing device
-  VP Vision Panel
-  PB Push Bar Ironmongery
-  EL 3 hour self contained non-maintained luminaire
-  EXLT 3 hour self contained and maintained luminaire with arrow where necessary
-  E 3 hour self contained and maintained external luminaire
-  CO2 Carbon Dioxide extinguisher
-  Water Water extinguisher
-  POWDER Dry Powder extinguisher
-  FOAM Foam extinguisher
-  WET CHEM Wet Chemical extinguisher

NOTES:
Red outline indicates areas for all licensable activities

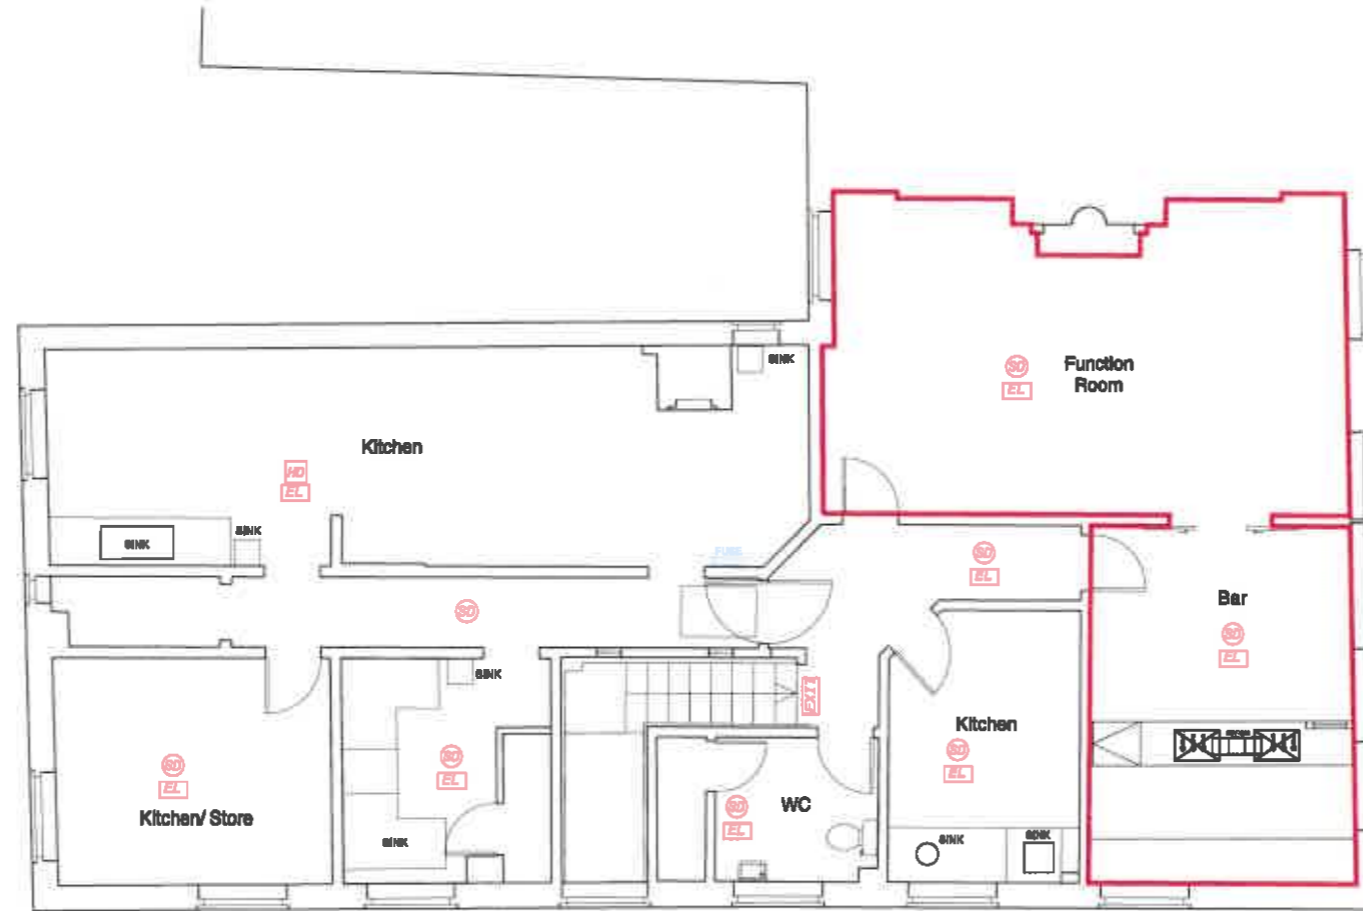

Proposed First Floor Licensing plan
Scale 1:50

This drawing, design & all information contained herein remains the sole copyright of CONCORDE BGW & is not to be reproduced in any form without written permission.

- NOTES:**
- Do not scale from this drawing, all dimensions used to be checked on site. The contractor must verify all site dimensions, drawings, details & specifications. Any discrepancies must be reported to CONCORDE BGW prior to any commencement of work.
 - All quoted prices are to be checked in accordance with the procurement communication & variations.

DISCLAIMER

A full and accurate measured survey has not been undertaken by Concorde BGW at this site. This drawing has been produced from information provided by others. Any dimensions indicated are for information only and must be checked on site prior to the commencement of any works.

Rev: Date: Iss: Note: © Copyright

Stage: **PRELIMINARY**

Client: **BUTCOMBE BREWERY**

Project address:
**THE SANDS END
135-137 STEPHENDALE ROAD
LONDON
SW8 2PR**

Title: **PROPOSED LICENSING PLAN - FIRST FLOOR**

Scale: 1:50 Drawn by: A1

Drawn by: BB Date: JULY 23

Drawing no: 5033-07-02 Rev: -

**CONCORDE
BGW GROUP**

London
100 Abchurch Lane
London
EC4N 3DF

Doncaster
Palmer Street
Doncaster
DN1 1BB

Nottingham
Unit 5, The Glass
Business Centre
Forum Road
Nottingham
NG8 5WV



metres (for 1:50 original)