

Application for a premises licence to be granted under the Licensing Act 2003

Case number 2025/01256/LAPR
Payment transaction 256 77857
reference
Amount paid £315
Date submitted 08/08/2025
Are you the applicant or their Agent
agent?

PREMISES DETAILS

Premises address

51 Fulham Broadway, London SW6 1AE

If the premises could not be found please enter the address here, or if the premises has no address give a detailed description (including the Ordnance Survey references)

Trading name (if any) Shan Local
Telephone number at the 02073810507
premises (if any)

Are the premises in the course of construction?

No

Non-domestic rateable value 50000
of the premises

Will the premises be exclusively or primarily used for the supply of alcohol for consumption on the premises?

Yes No

APPLICANT DETAILS

I am applying as an individual or individuals
Title Mr
Name Prabakaran Shanmugaratnam
Address 32 Mayfield Road Thornton Heath
Croydon
CR7 6DG

Date of birth 06/07/1981

Nationality United Kingdom Citizen

Where applicable, your 9
digit sharecode

Daytime/ business telephone 02073810507
number

Evening/ home telephone
number

Mobile phone number 07957328833

Email address shan_pt@hotmail.co.uk

I confirm that: I am carrying on or proposing to carry on a business which involves the use of the premises for licensable activities

Alternative details for correspondence

Contact name (if different from premises user)

Business name

Correspondence address

Daytime/ business telephone number

Evening/ home telephone number

Mobile phone number

Email address

OPERATING SCHEDULE

When do you want the premises licence to start?

25/09/2025

If you want the licence to be valid for only a limited period, when do you want it to end?

If 5,000 or more people are expected to attend the premises at any one time, please state the number expected to attend

Please give a general description of the premises.

Shan Local is a currently licensed Convenience and Off Licence Premises

What licensable activities do you intend to carry on from the premises?

supply of alcohol

HOURS OPEN TO THE PUBLIC

Standard days

Mondays

Start 08:00

Finish 02:00

Tuesdays

Start 08:00

Finish 02:00

Wednesdays

Start 08:00

Finish 02:00

Thursdays

Start 08:00

Finish 02:00

Fridays

Start 08:00

Finish 02:00

Saturdays

Start 08:00

Finish 02:00

Sundays

Start 08:00

Finish 02:00

Please state any seasonal variations

N/A

Non standard timings. Where you intend to use the premises at different times to those listed above, please list

N/A

SUPPLY OF ALCOHOL

Please give further details
here

The premises currently holds a Premises Licence please see attached for any further details.

Will the supply of alcohol be for consumption on the premises, off the premises or both?

Off the premises

Standard days

Mondays

Start 10:00

Finish 23:00

Tuesdays

Start 10:00

Finish 23:00

Wednesdays

Start 10:00

Finish 23:00

Thursdays

Start 10:00

Finish 23:00

Fridays

Start 10:00

Finish 23:00

Saturdays

Start 10:00

Finish 23:00

Sundays

Start 10:00

Finish 23:00

Please state any seasonal variations

N/A

Non standard timings. Where you intend to use the premises for the supply of alcohol at different times to those listed above, please list.

N/A

Details of the individual whom you wish to specify on the licence as the designated premises supervisor

Full name Mr Prabakaran Shanmugaratnam

Date of birth

[REDACTED]

Home address of prospective designated premises supervisor

[REDACTED]
[REDACTED]
[REDACTED]

Personal licence number (if known)

[REDACTED]

Issuing authority (if known) London Borough Of Croydon

Please highlight any adult entertainment or services, activities, other entertainment or matters ancillary to the use of the premises that may give rise to concern in respect of children

N/A

Describe the steps you intend to take to promote the licensing objectives

a) General all four licensing objectives (b,c,d and e)

Please see conditions attached to the current licence which we propose to extend to this Licence Application

b) The prevention of crime and disorder

Please see conditions attached to the current licence which we propose to extend to this Licence Application

c) Public safety

Please see conditions attached to the current licence which we propose to extend to this Licence Application

d) The prevention of public nuisance

Please see conditions attached to the current licence which we propose to extend to this Licence Application

e) The protection of children from harm

Please see conditions attached to the current licence which we propose to extend to this Licence Application

DECLARATIONS

I have enclosed a plan of the premises

Yes

I have enclosed the consent form completed by the individual I wish to be designated premises supervisor

Yes

I have included documents demonstrating my entitlement to work in the United Kingdom or my share code issued by the Home Office online right to work checking service (Applicable to all individual applicants, including those in a partnership which is not a limited liability partnership, but not companies or limited liability partnerships).

I understand I must now advertise my application

Yes

It is an offence, under section 158 of the Licensing Act 2003, to make a false statement in or in connection with this application. Those who make a false statement may be liable on summary conviction to a fine of any amount.

It is an offence under section 24b of the Immigration Act 1971 for a person to work when they know, or have reasonable cause to believe, that they are disqualified from doing so by reason of their immigration status. Those who employ an adult without leave or who is subject to conditions as to employment will be liable to a civil penalty under section 15 of the Immigration, Asylum And Nationality Act 2006 and pursuant to section 21 of the same act, will be committing an offence where they do so in the knowledge, or with reasonable cause to believe, that the employee is disqualified.

Applicable to individual applicants only, including those in a partnership which is not a limited liability partnership] I understand I am not entitled to be issued with a licence if I do not have the entitlement to live and work in the UK (or if I am subject to a condition preventing me from doing work relating to the carrying on of a licensable activity) and that my licence will become invalid if I cease to be entitled to live and work in the UK.

The DPS named in this application form is entitled to work in the UK (and is not subject to conditions preventing him or her from doing work relating to a licensable activity) and I have seen a copy of his or her proof of entitlement to work, or have conducted an online right to work check using the Home Office online right to work checking service which confirmed their right to work.

I have the consent of any individuals or third parties listed in this form to provide their personal details and I am authorised to submit this application on behalf of all applicants.

I have read the privacy policy and agree for my details to be used by the council to contact me about this application and any changes to this service that may affect me.

I agree to the above

Yes I agree to the above declaration

Full name


Louis Stelling (Coleridge Law Limited)

Capacity


Solicitor

Date

08/08/2025

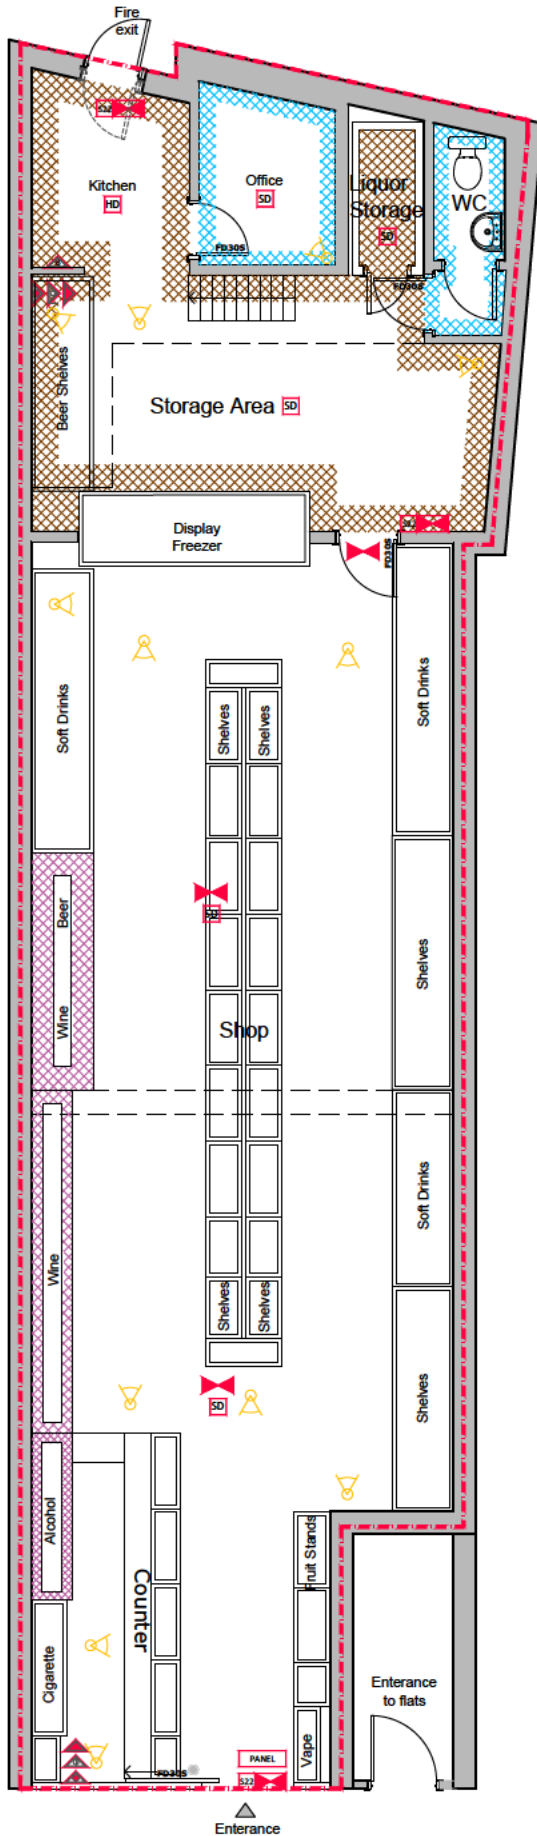

Ground Floor Plan
Scale 1:100

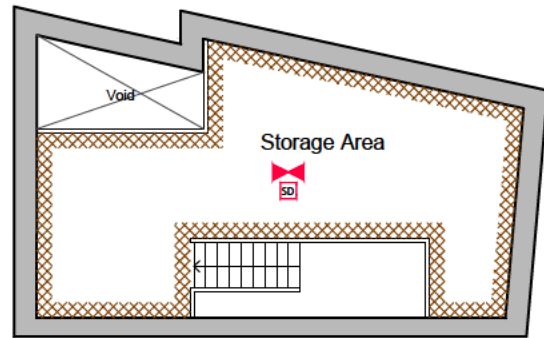

Mezzanine Floor Plan
Scale 1:100


LEGEND

- AMBIT OF LICENSED PREMISES
- LIQUOR STORAGE
- LIQUOR SALES
- WC, PASSAGEWAY, ETC
- SAFETY LIGHTING
- HEAT DETECTOR
- SMOKE DETECTOR
- CARBON DIOXIDE FIRE EXTINGUISHER
- 9L WATER FIRE EXTINGUISHER
- FOAM FIRE EXTINGUISHER
- FIRE BLANKET
- WET CHEMICAL FIRE EXTINGUISHER
- INTERNALLY ILLUMINATED FIRE ESCAPE SIGN (BS 5266)
- 30min FIRE RESISTANCE DOOR (fire door to have intumescent strips and self closer)
- CALL POINT FIRE ALARM (BS 5839)
- FIRE SOUNDER
- ALARM PANEL
- CCTV OPERATING SYSTEM


TOTAL AREA: 131.3 m²

Notes

- 1- This drawing is not for construction
- 2- All Dimensions are in millimeters
- 3- Dimensions are not to be scaled directly from drawings
- 4- All dimensions are to be checked on site and the Architect is to be informed of any discrepancies before construction commences
- 5- All references to drawings refer to current revision of that drawing
- 6- The Copyright of this drawing belongs to Architectural Design Point Limited.

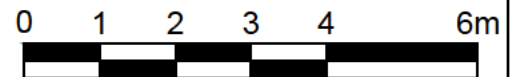

scale 1:100

Rev.	Date	Revisions
FOR LICENSING		
 ARCHITECTURAL DESIGN POINT 8-10 Silver Street, Enfield, EN1 3ED Office: 0208 367 7479 Tel: 0796 029 9656 Email: info@adplondon.co.uk		
Client Mr Praba		
Project 51 Fulham Broadway, London, SW6 1AE		
Scale 1/100@A4	Date 07/2021	
Drawn By M.C.S.	Checked By H.C.	
Project No. 21062901	Drawing No. A101	Revision -
Drawing title Ground Floor Plan and Mezzanine		