


- KEY:**
- Area of Works
  - Neighbourhood Area
  - Borough Boundary

# WORMWOOD SCRUBS

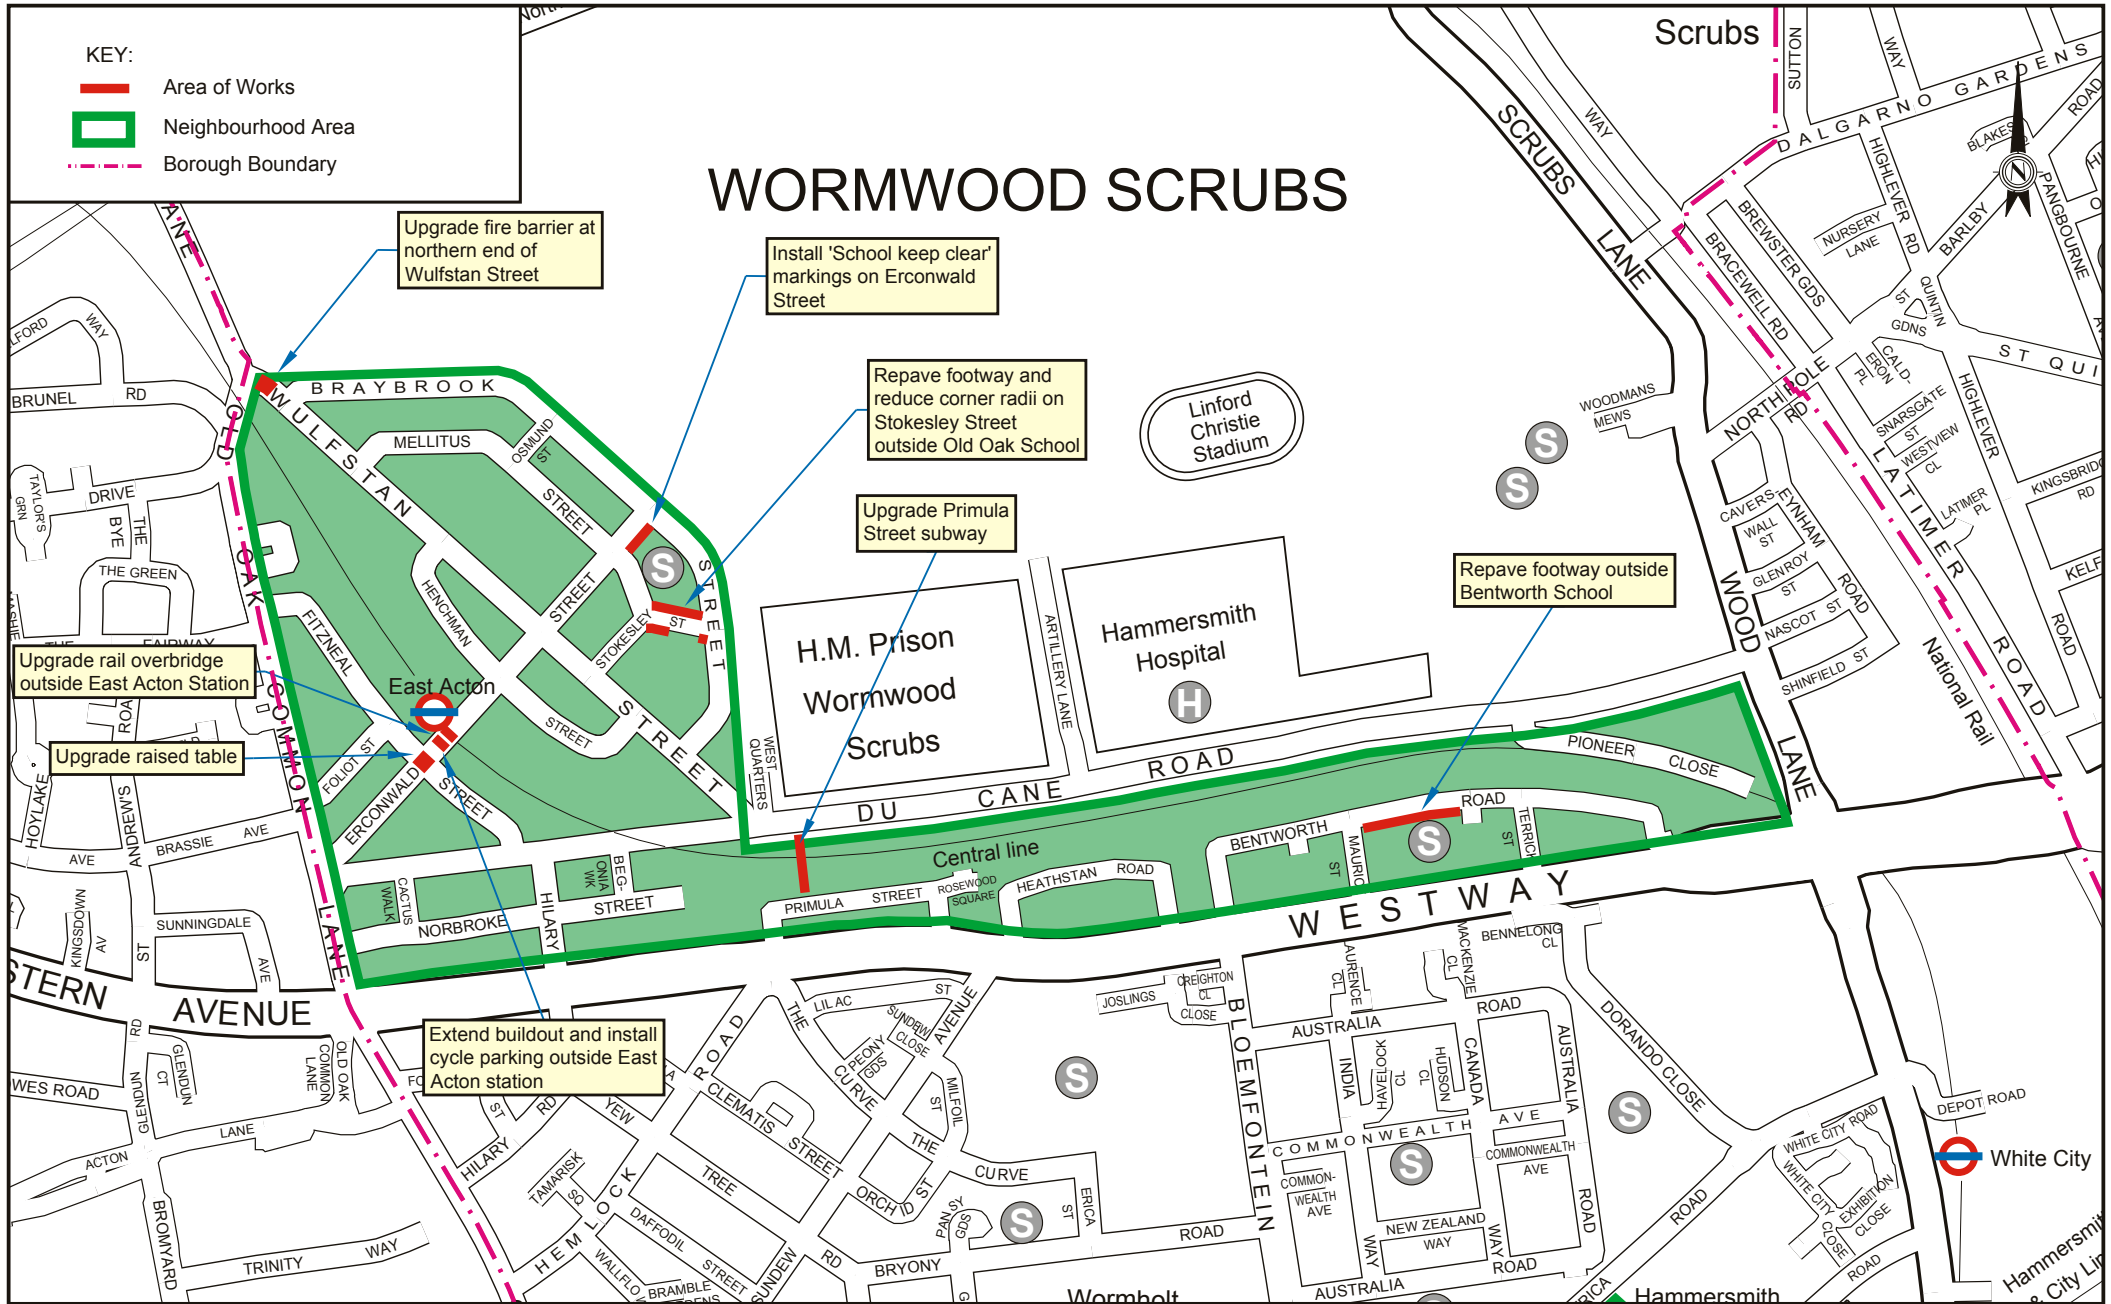

HAMMERSMITH AND FULHAM COUNCIL  
 Transport & Technical Services  
 Town Hall Extension, King Street  
 London W6 9JU  
 Tel. 020 8748 3020

Drawn	Checked	Approved
WAS	HOR	GB
Scale	Original Sheet Size	
NTS	A4	
DWG No.	Revision	Date
18265/23/1	-	Aug.'12

NOTES Date Rev Init

## EAST ACTON NEIGHBOURHOOD SCHEME AREA - N1 CONSULTATION PLAN