


This drawing is copyright & the property of EC Harris & must not be copied in whole or in part without their written permission. Copyright is reserved. ©
 This drawing must not be scaled. The Contractor is to report all dimensional discrepancies & errors to the Contract Administrator prior to construction commencing. It is essential that this drawing is read in conjunction with all specifications/schedule of works & that all works are included for.

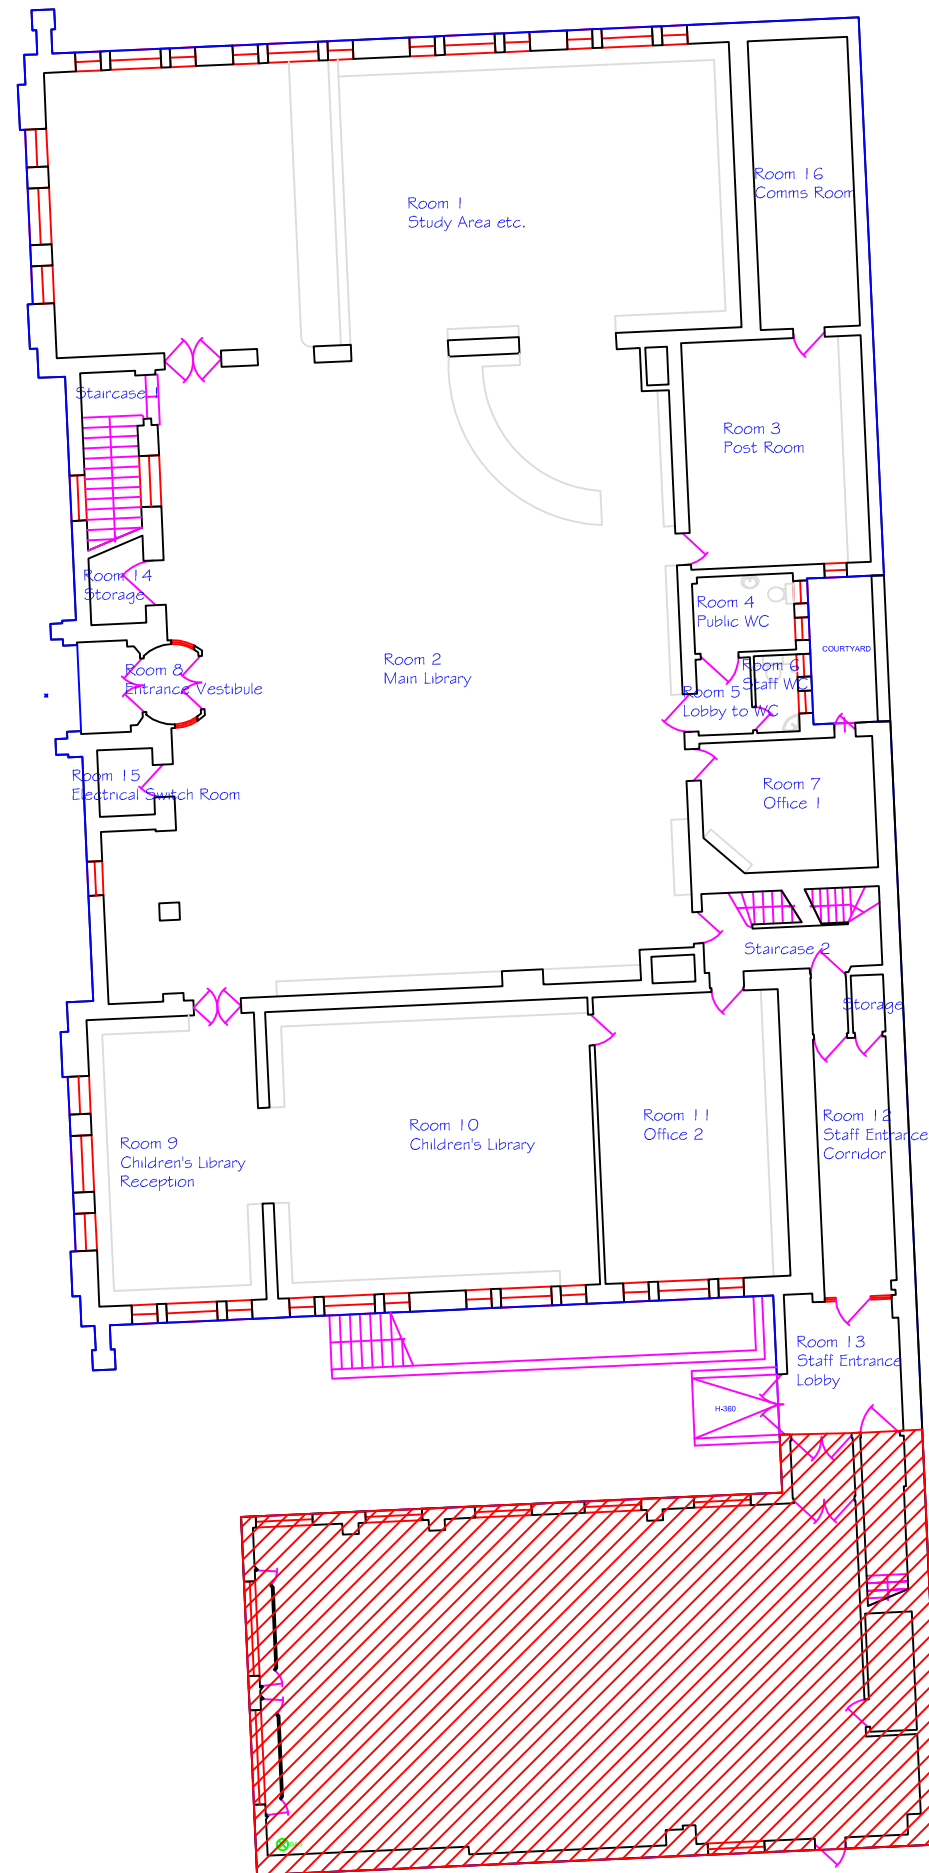

NOTE

EC Harris have not carried out a measured survey of this building and dimensions should not be scaled.

Revisions	Comments	Dates
	Client	Date 25.04.12
	London Borough of Hammersmith and Fulham	Drawn TD
	Project title	Approved PC
	Hammersmith Central Library Refurbishment	Scale 1:200@A3
	Drawing title	Job No.
	Ground Floor as Existing	Dwg. No. E02

EC HARRIS
BUILT ASSET
CONSULTANCY

EC HARRIS LLP
 ECHQ, Regent Quarter, 34 York Way, London N1 9AB
 Tel: 020 7812 2000 Fax: 020 7812 2001
 information@echarris.com
 www.echarris.com

ERROR: syntaxerror
OFFENDING COMMAND: --nostringval--

STACK:

```
/Title  
( )  
/Subject  
(D:20120430111352+01'00' )  
/ModDate  
( )  
/Keywords  
(PDFCreator Version 0.9.5)  
/Creator  
(D:20120430111352+01'00' )  
/CreationDate  
(DaveyT)  
/Author  
-mark-
```