


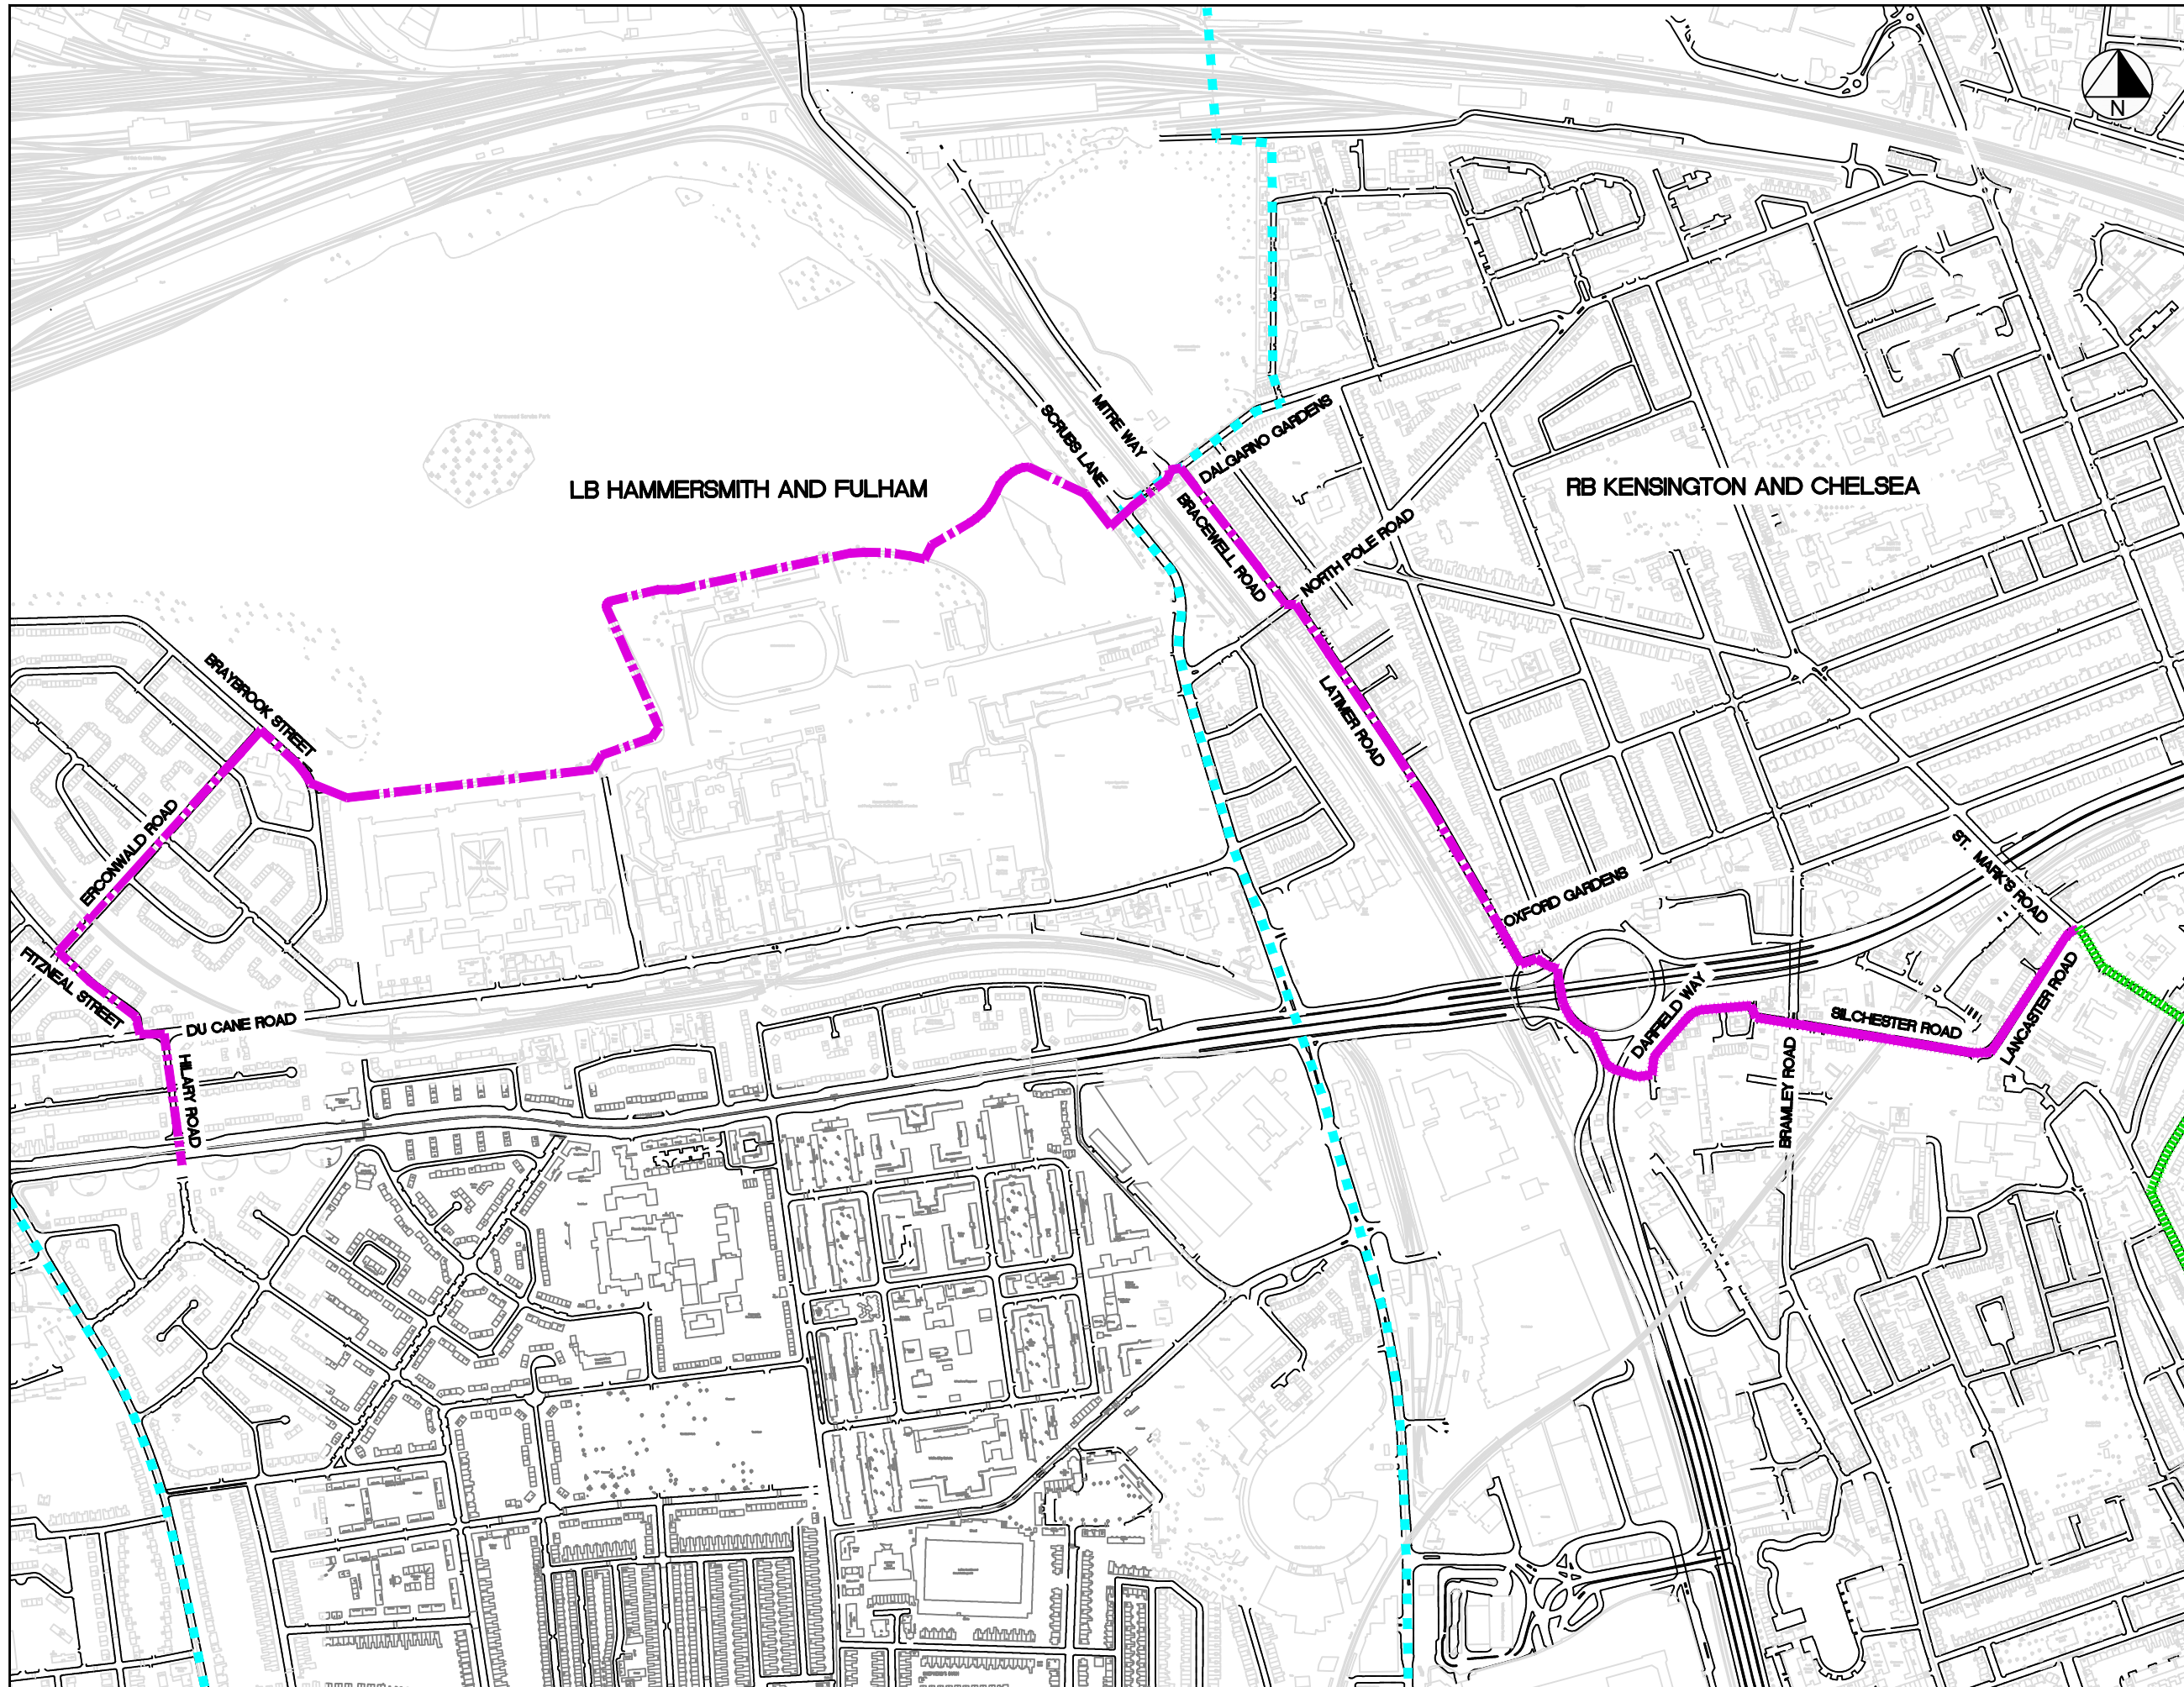

Key:	
	Borough Boundary
	Quietway Route Alignment
	Central London Grid

Rev	Description	Drawn	Date

Project:
Quietway St. Mark's Road to East Acton

Title:

Route Alignment

Drawn:	Checked:	Date:	Scale at A3:
CV	KI	09/02/2016	NTS
Status:	CONSULTATION		
Drawing No:	Revision:		