


DESIGN KEY

- New ASP Paving
(Kerbs to be adjusted or replaced where required)
- Resurfacing of Carriageway
- Replacement of Entry Treatment
- Upgrade of Existing Tree Pit

APPENDIX A

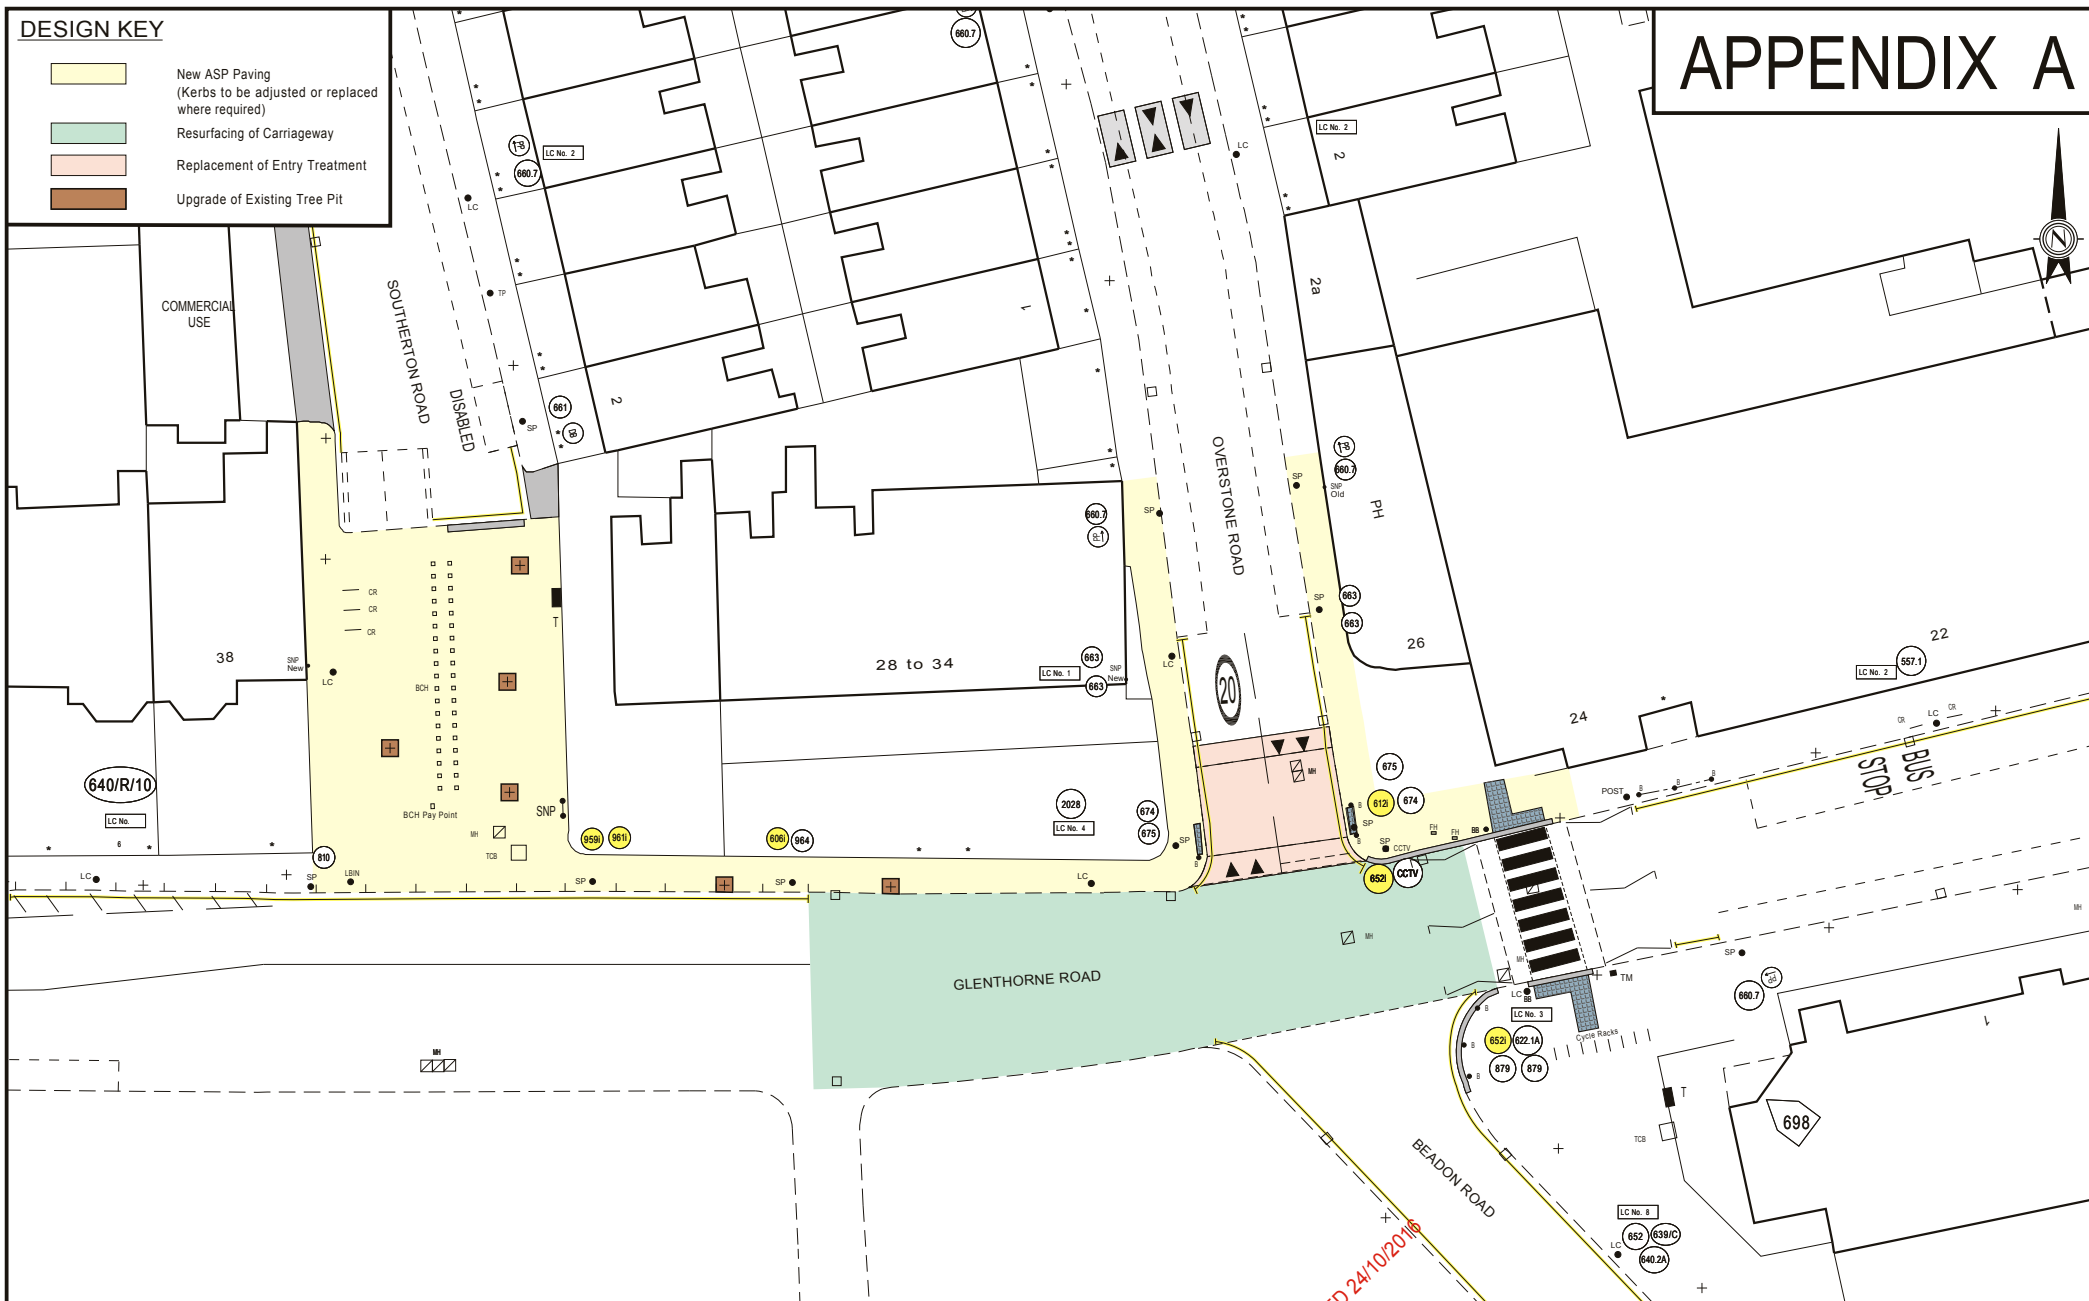

<p>HAMMERSMITH AND FULHAM COUNCIL Transport & Highways Town Hall Extension, King Street London W6 9JU Tel. 020 8748 3020</p>	Drawn	Checked	Approved	<p>NOTES</p>	<p>Date</p>	<p>Rev</p>	<p>Init</p>	<p>GLENTHORNE ROAD J/W OVERSTONE ROAD, LONDON W6 278 WORKS PROPOSED DESIGN</p>	
	BPD	-	-						
	Scale	NTS	Original Sheet Size						A4
	DWG No.	80503/48/3	Revision						Date

DRAFT & UNCHECKED 24/10/2016

Devised and created by the Land & Asset Survey Team.
This drawing is Copyright.
© Crown copyright and database rights
2016 OS Licence No. LA100019223