


 <small>4th Floor, 36-38 Hatton Gardens, London, EC1N 8EB Tel 0207 307 8480 - Fax 0207 307 8481 - Web www.underbelly.co.uk</small>		Drawing Number: UB-EC-21- 204
	Drawing Title: UNDERBELLY EARLS COURT Big Top 1m Physical distance Circus Seating Layout V2	Drawn By: KE Drawing Revised: 29-04-2021

Notes:
 1m Physical distanced Circus seating layout
 426 raked seats
 86 stalls seats
 512 seated Capacity.

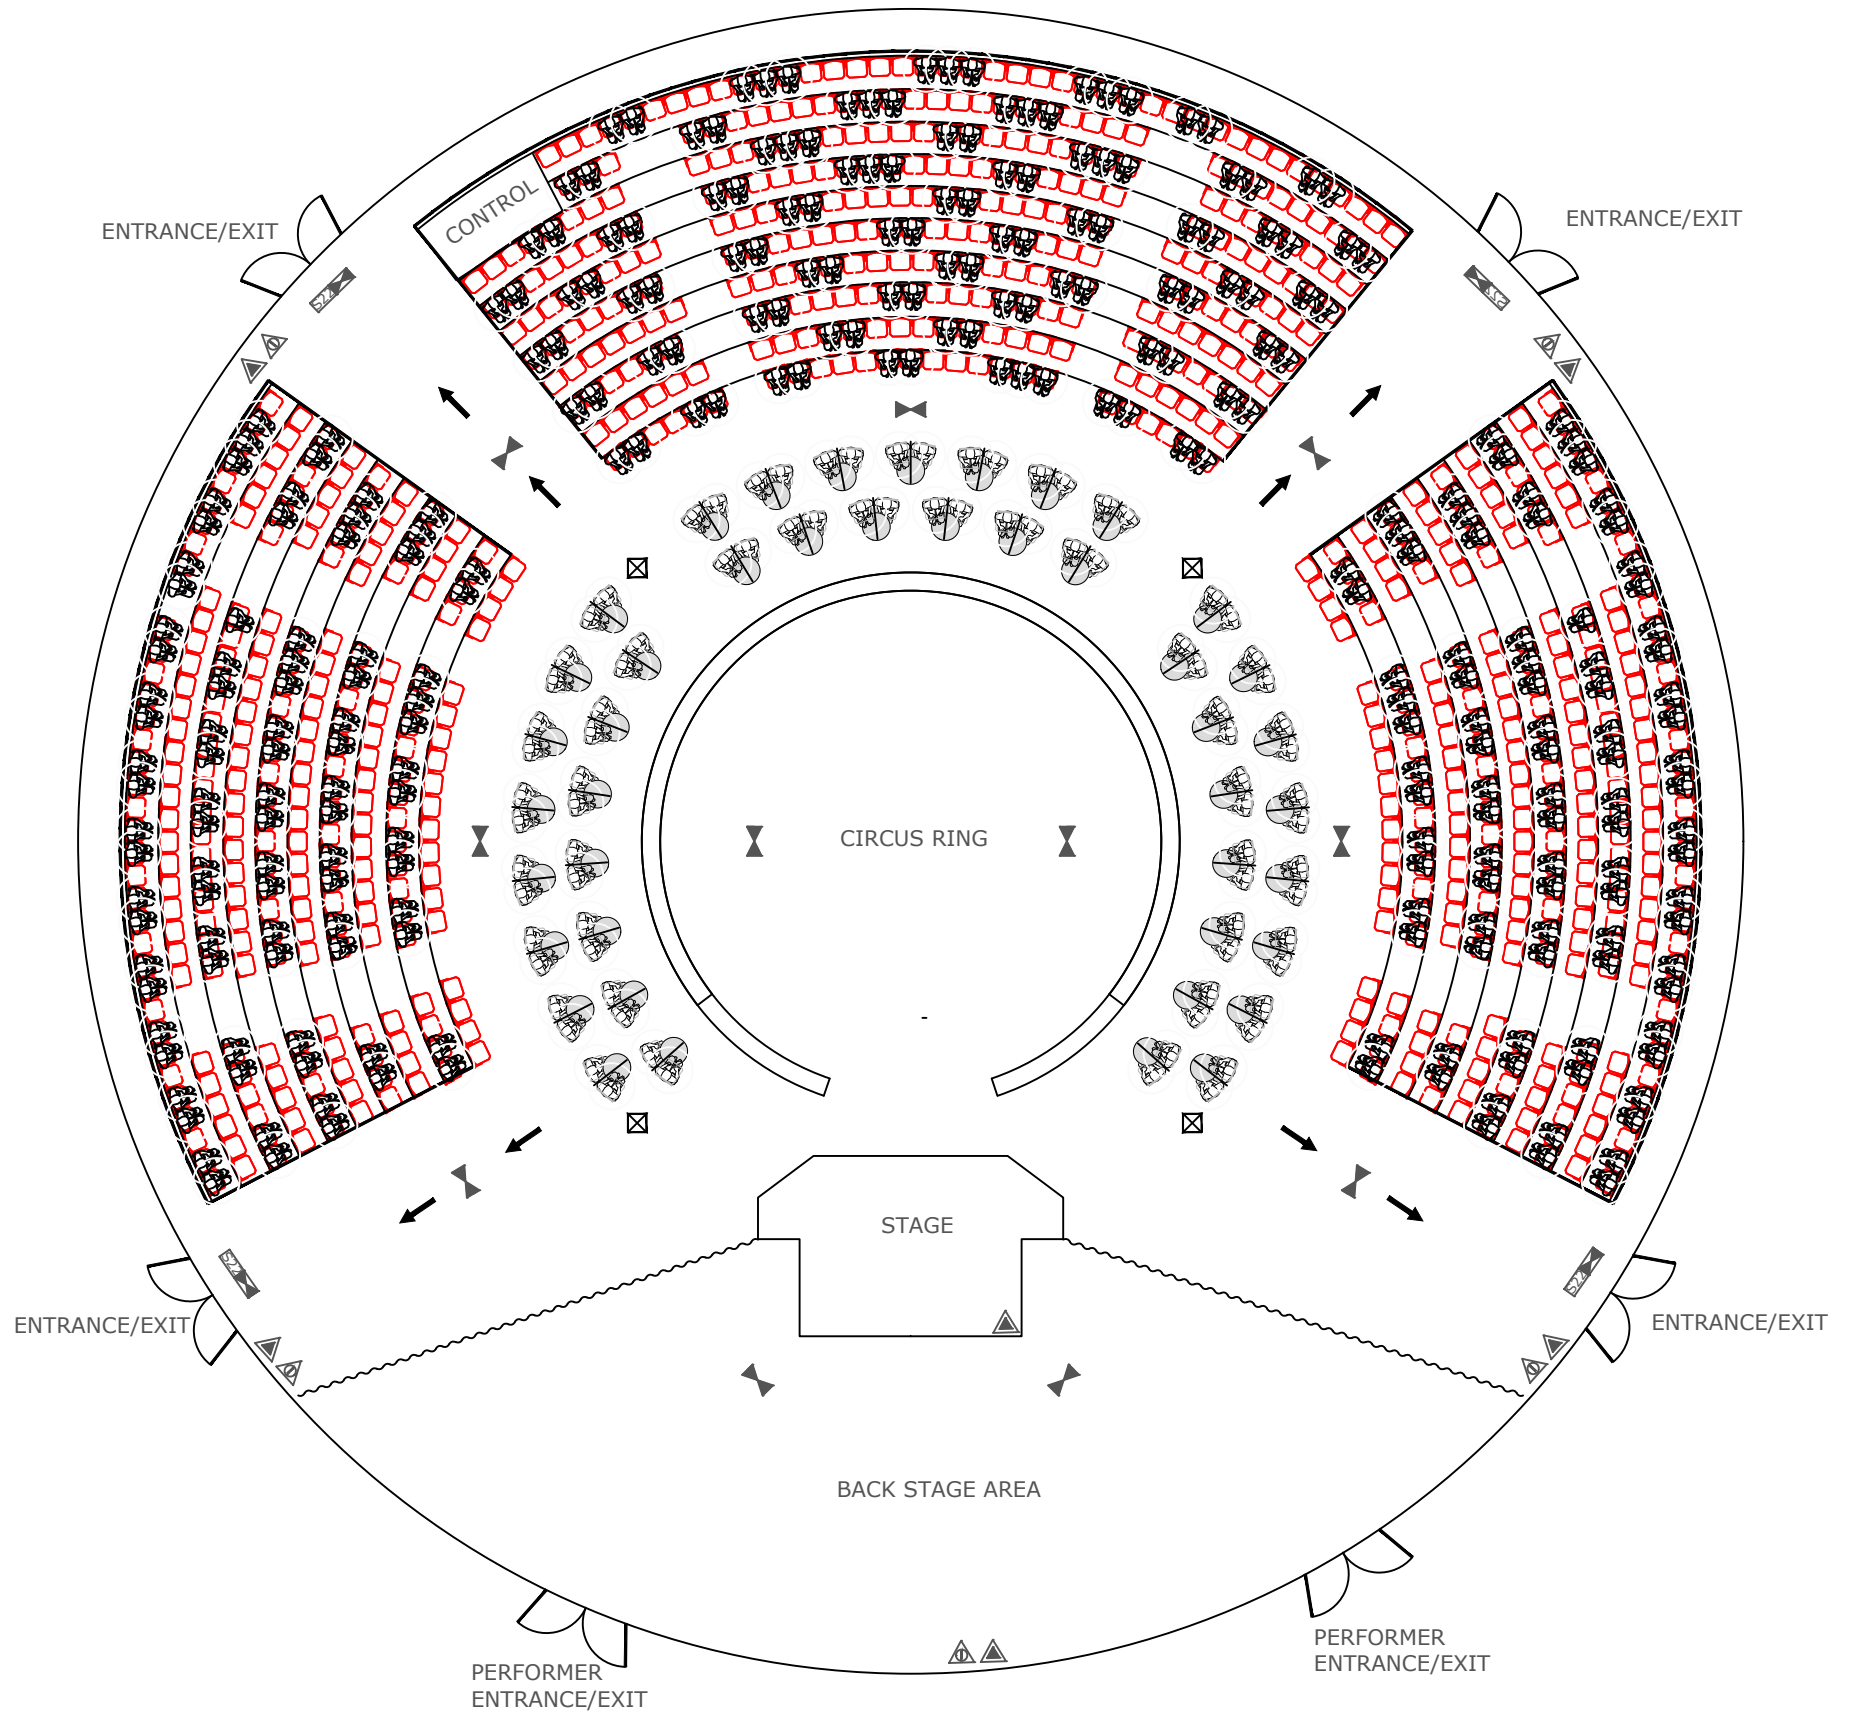

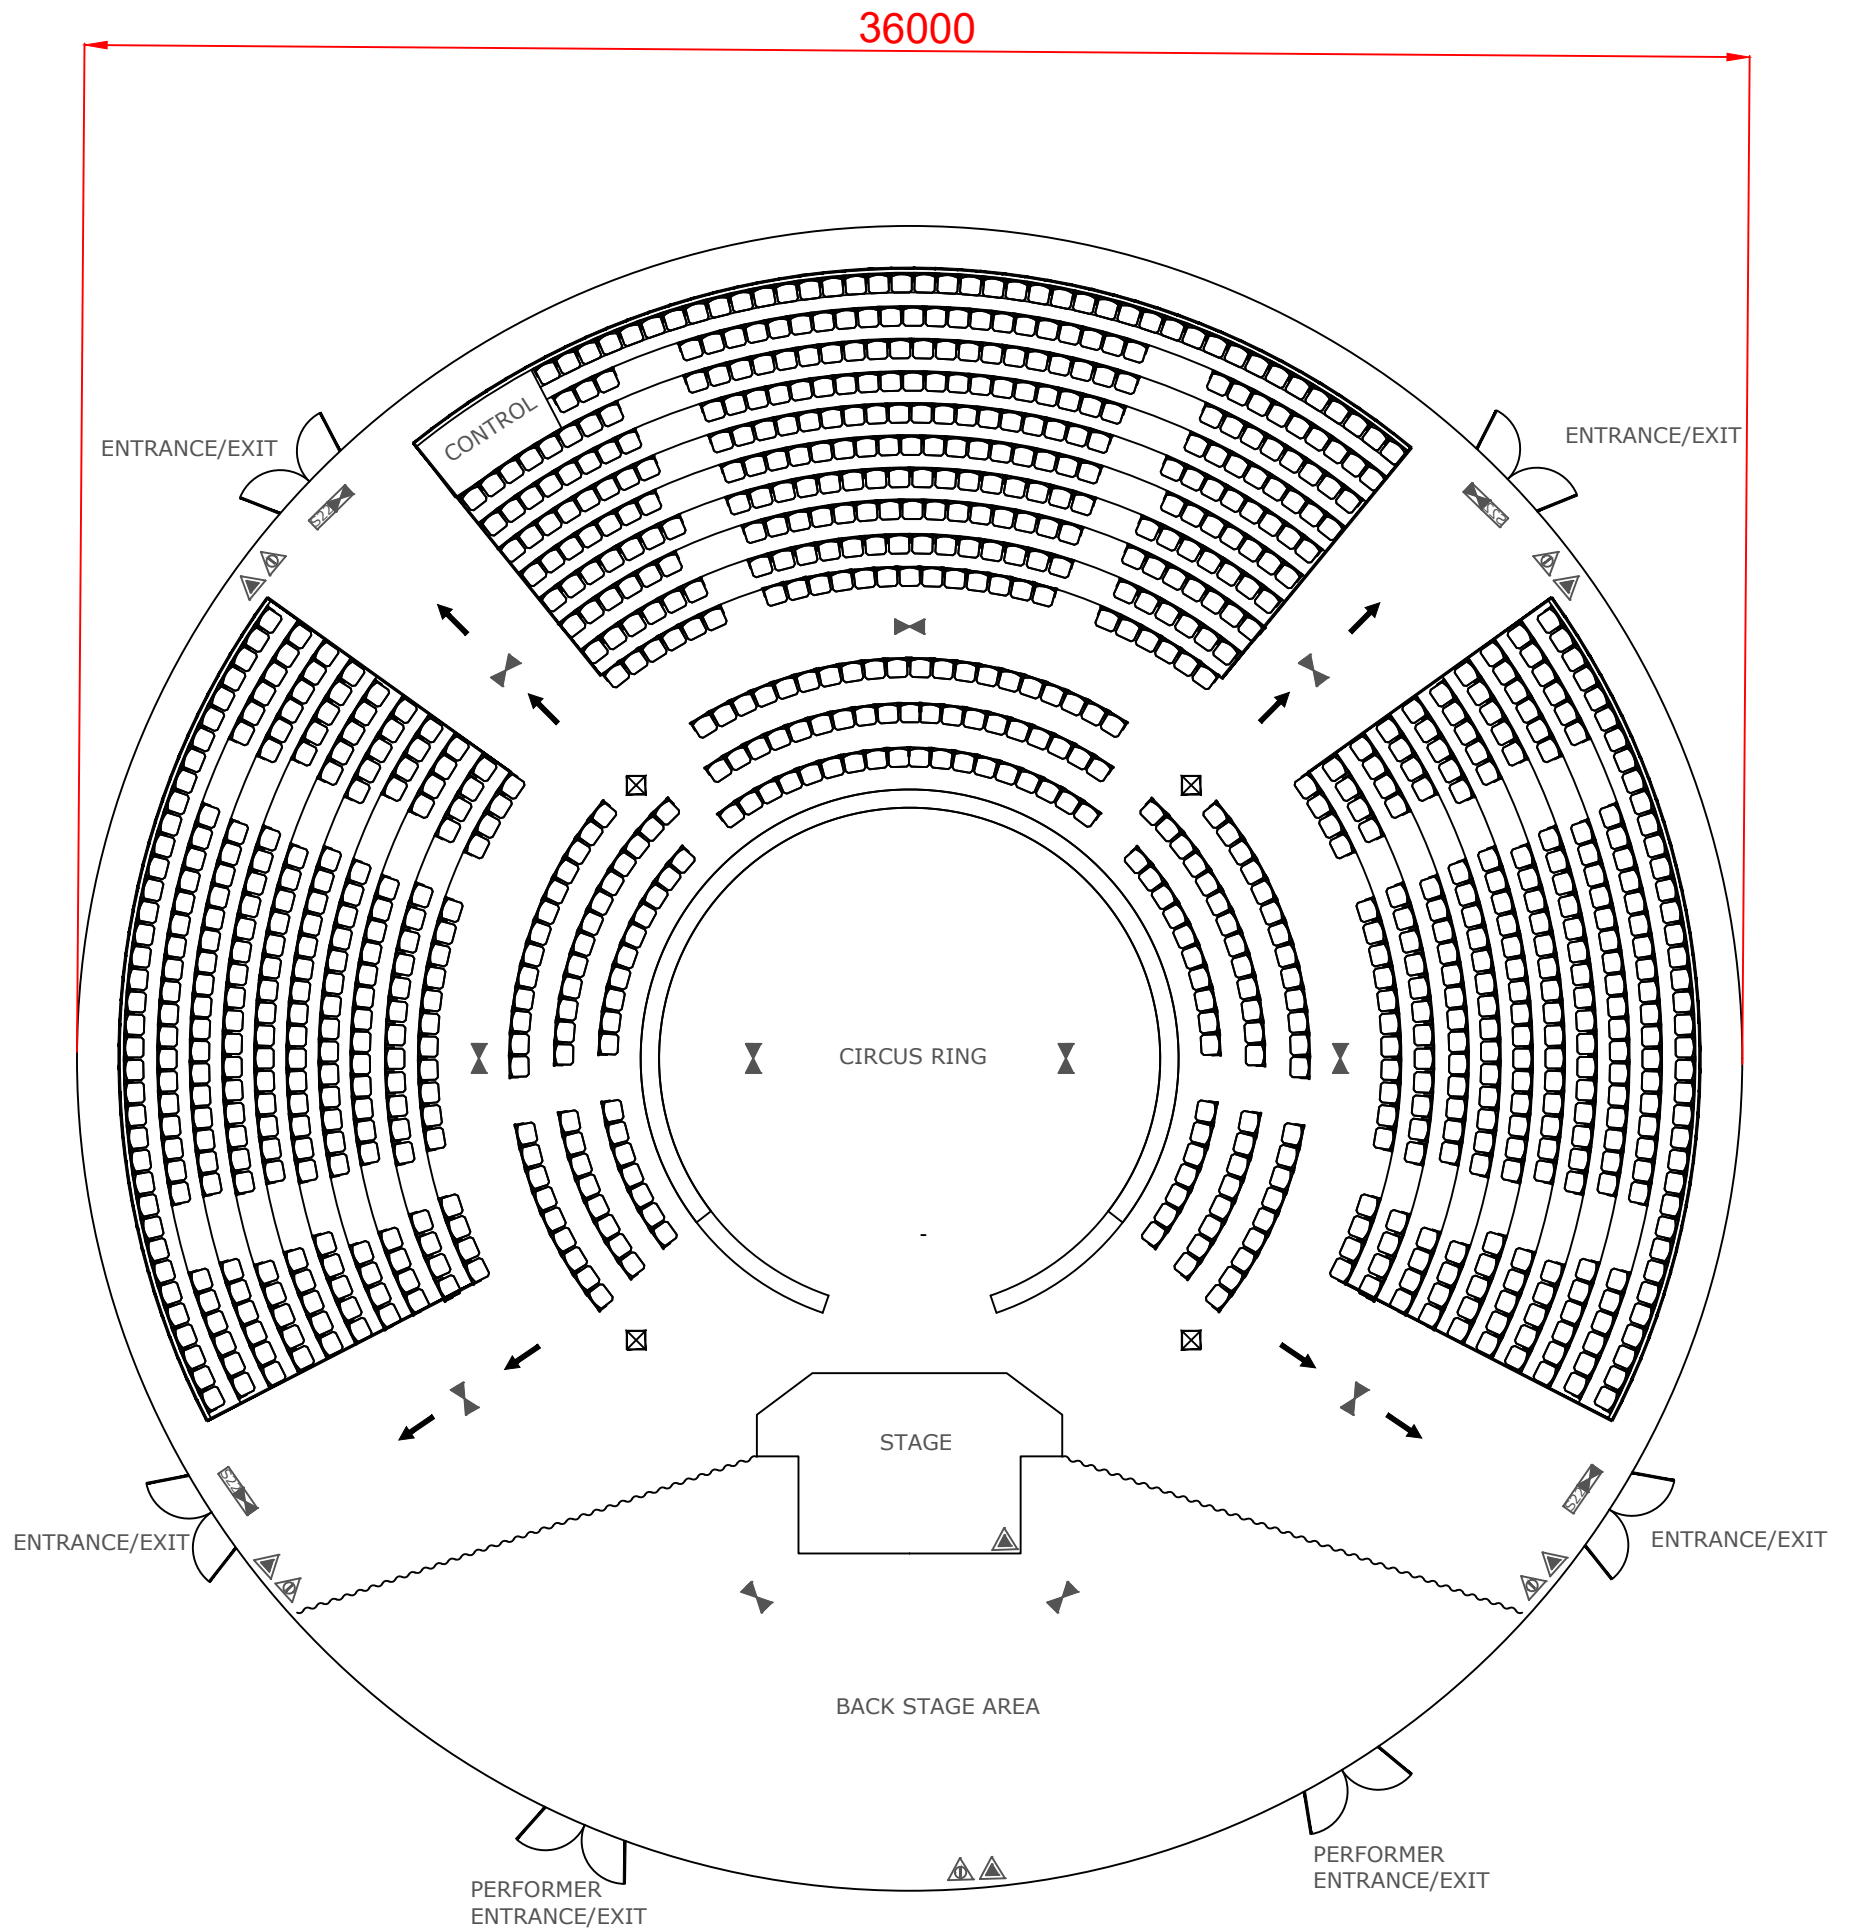

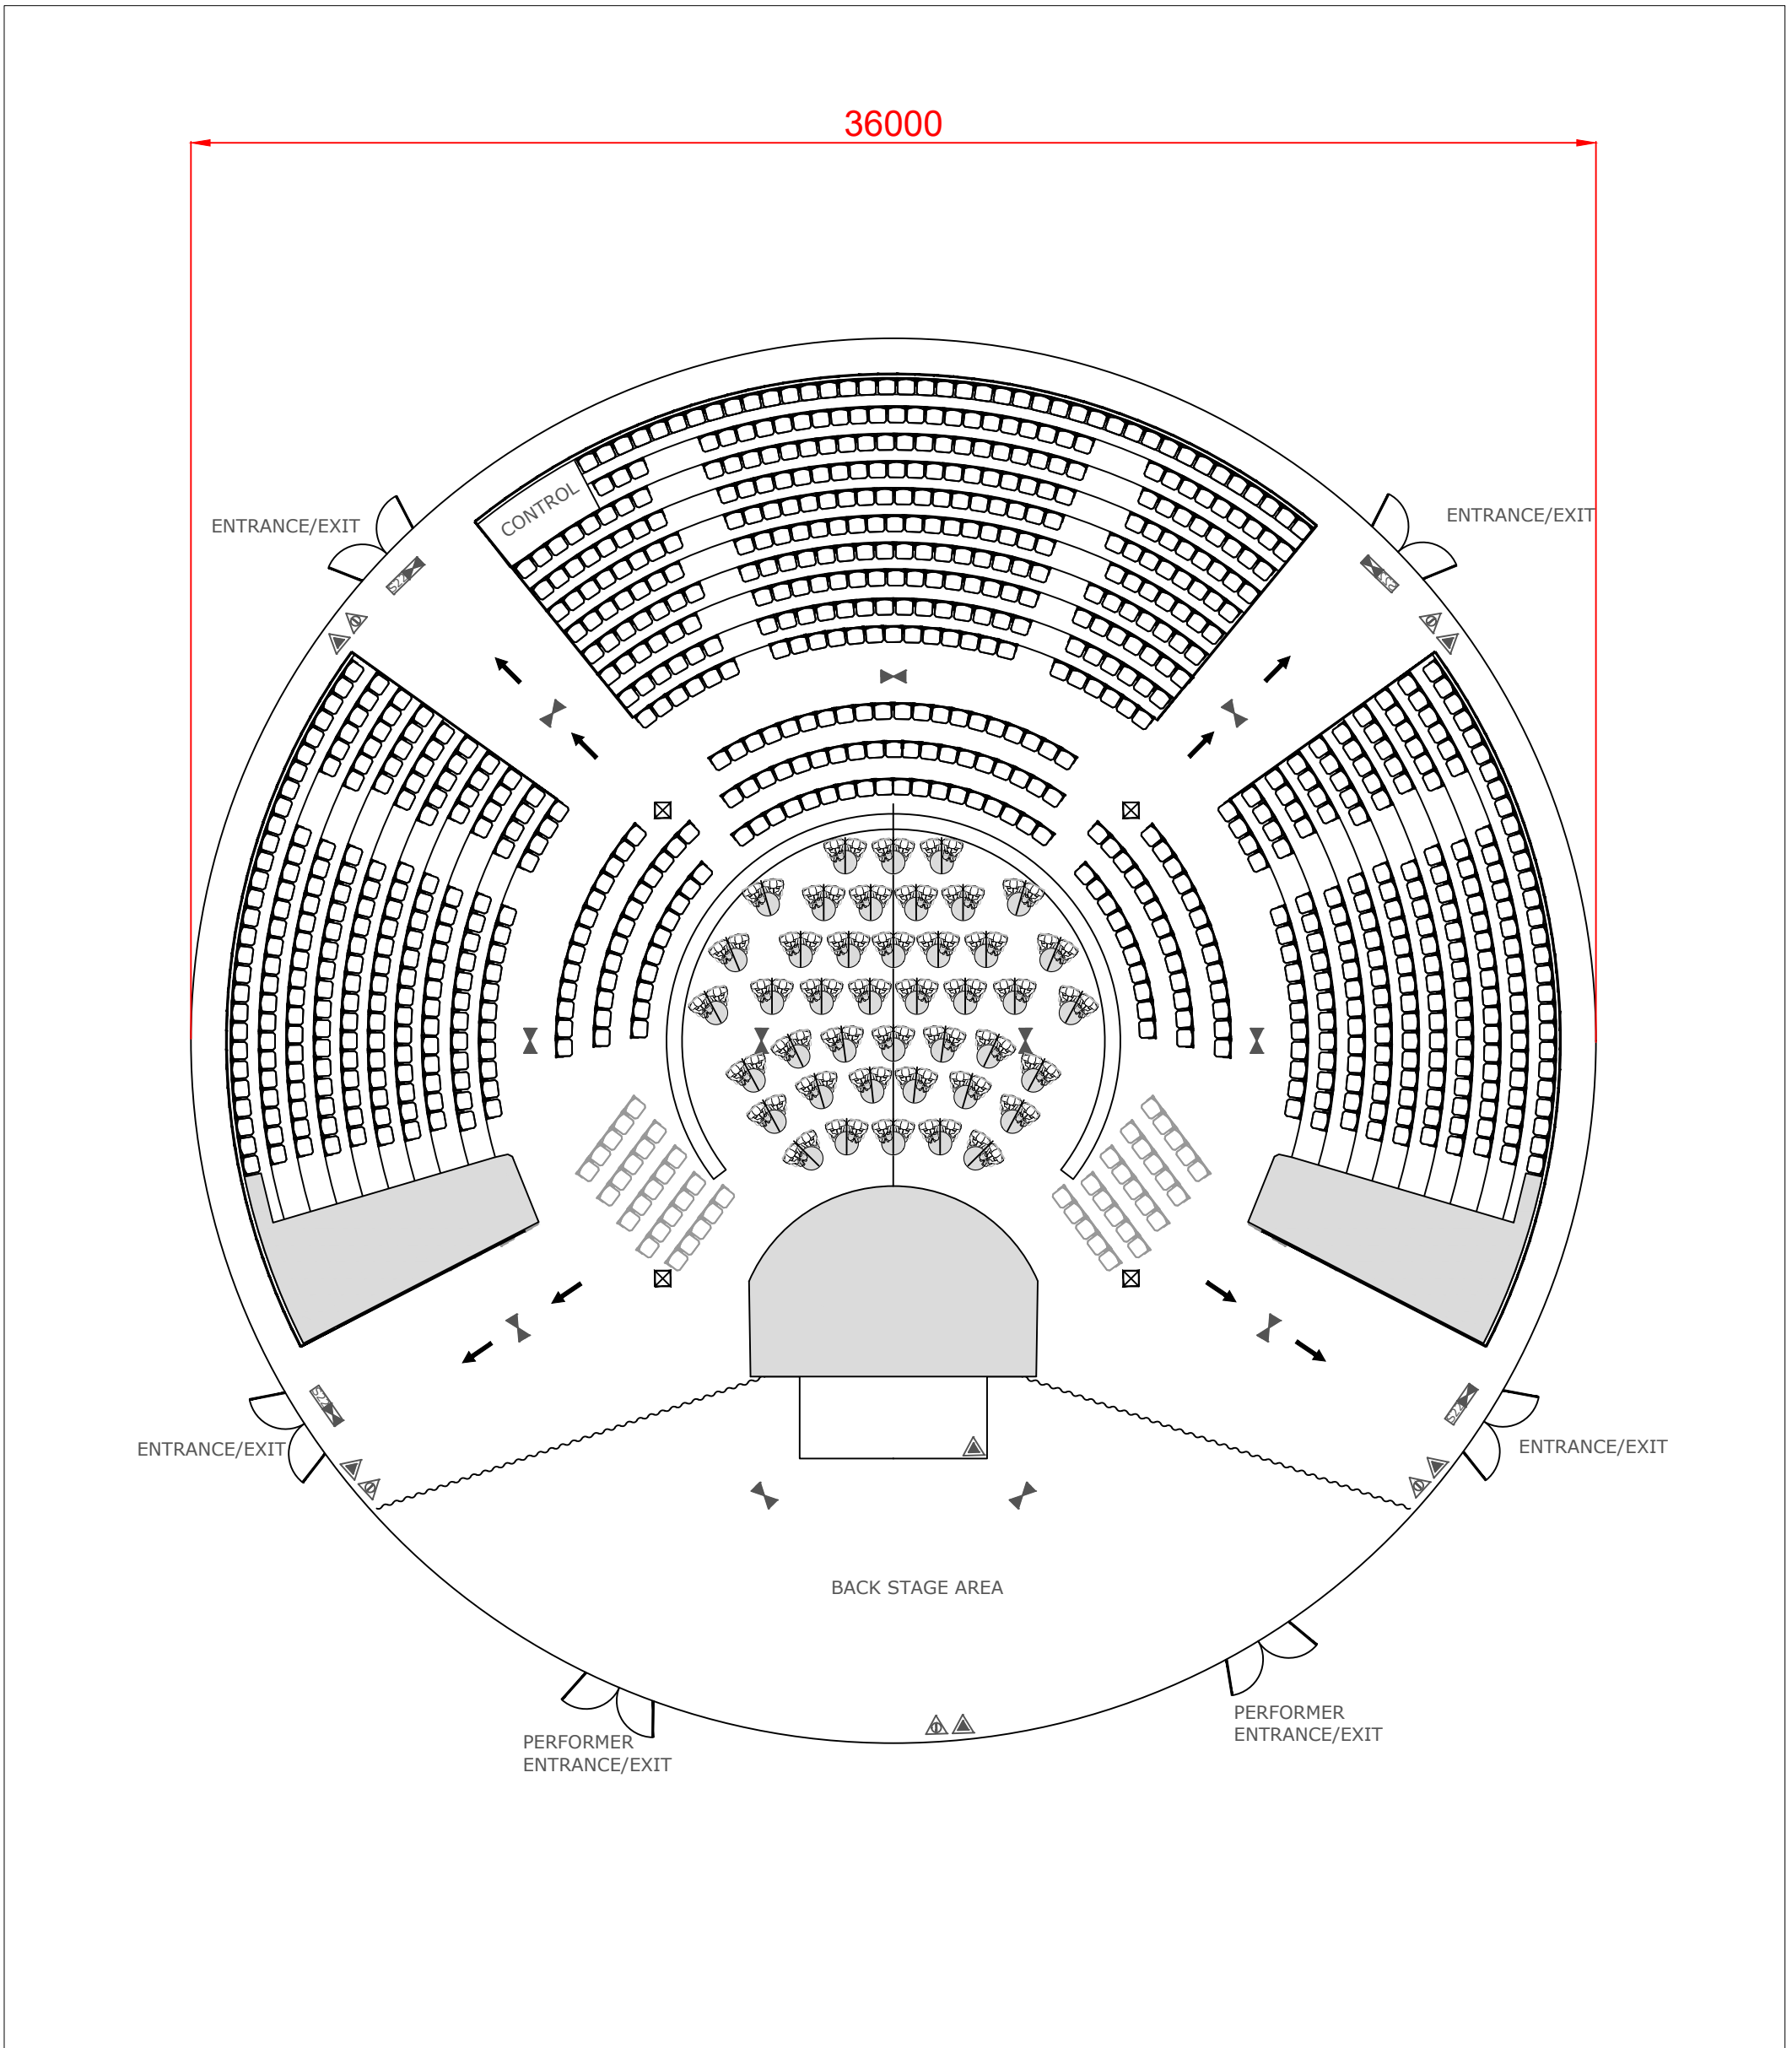

underbelly
 4th Floor, 36-38 Hatton Gardens, London, EC1N 8EB
 Tel 0207 307 8480 - Fax 0207 307 8481 - Web www.underbelly.co.uk

Drawing Title: UNDERBELLY EARLS COURT Big Top Typical End On Seating Layout	Drawn By: KE Drawing Revised: 29-04-2021	Drawing Number: UB-EC-21- 202 Drawing Scale: 1:NTS @ A3 Drawing Date: 30-03-2021
--	---	---

Notes:
 Typical Circus seating layout
 722 raked seats
 179 stalls seats
 84 cabaret seats
 985 Maximum seated Capacity.