


Site Plan for Licensing Application
 The Tea House, Bishops Park, SW6 6EA

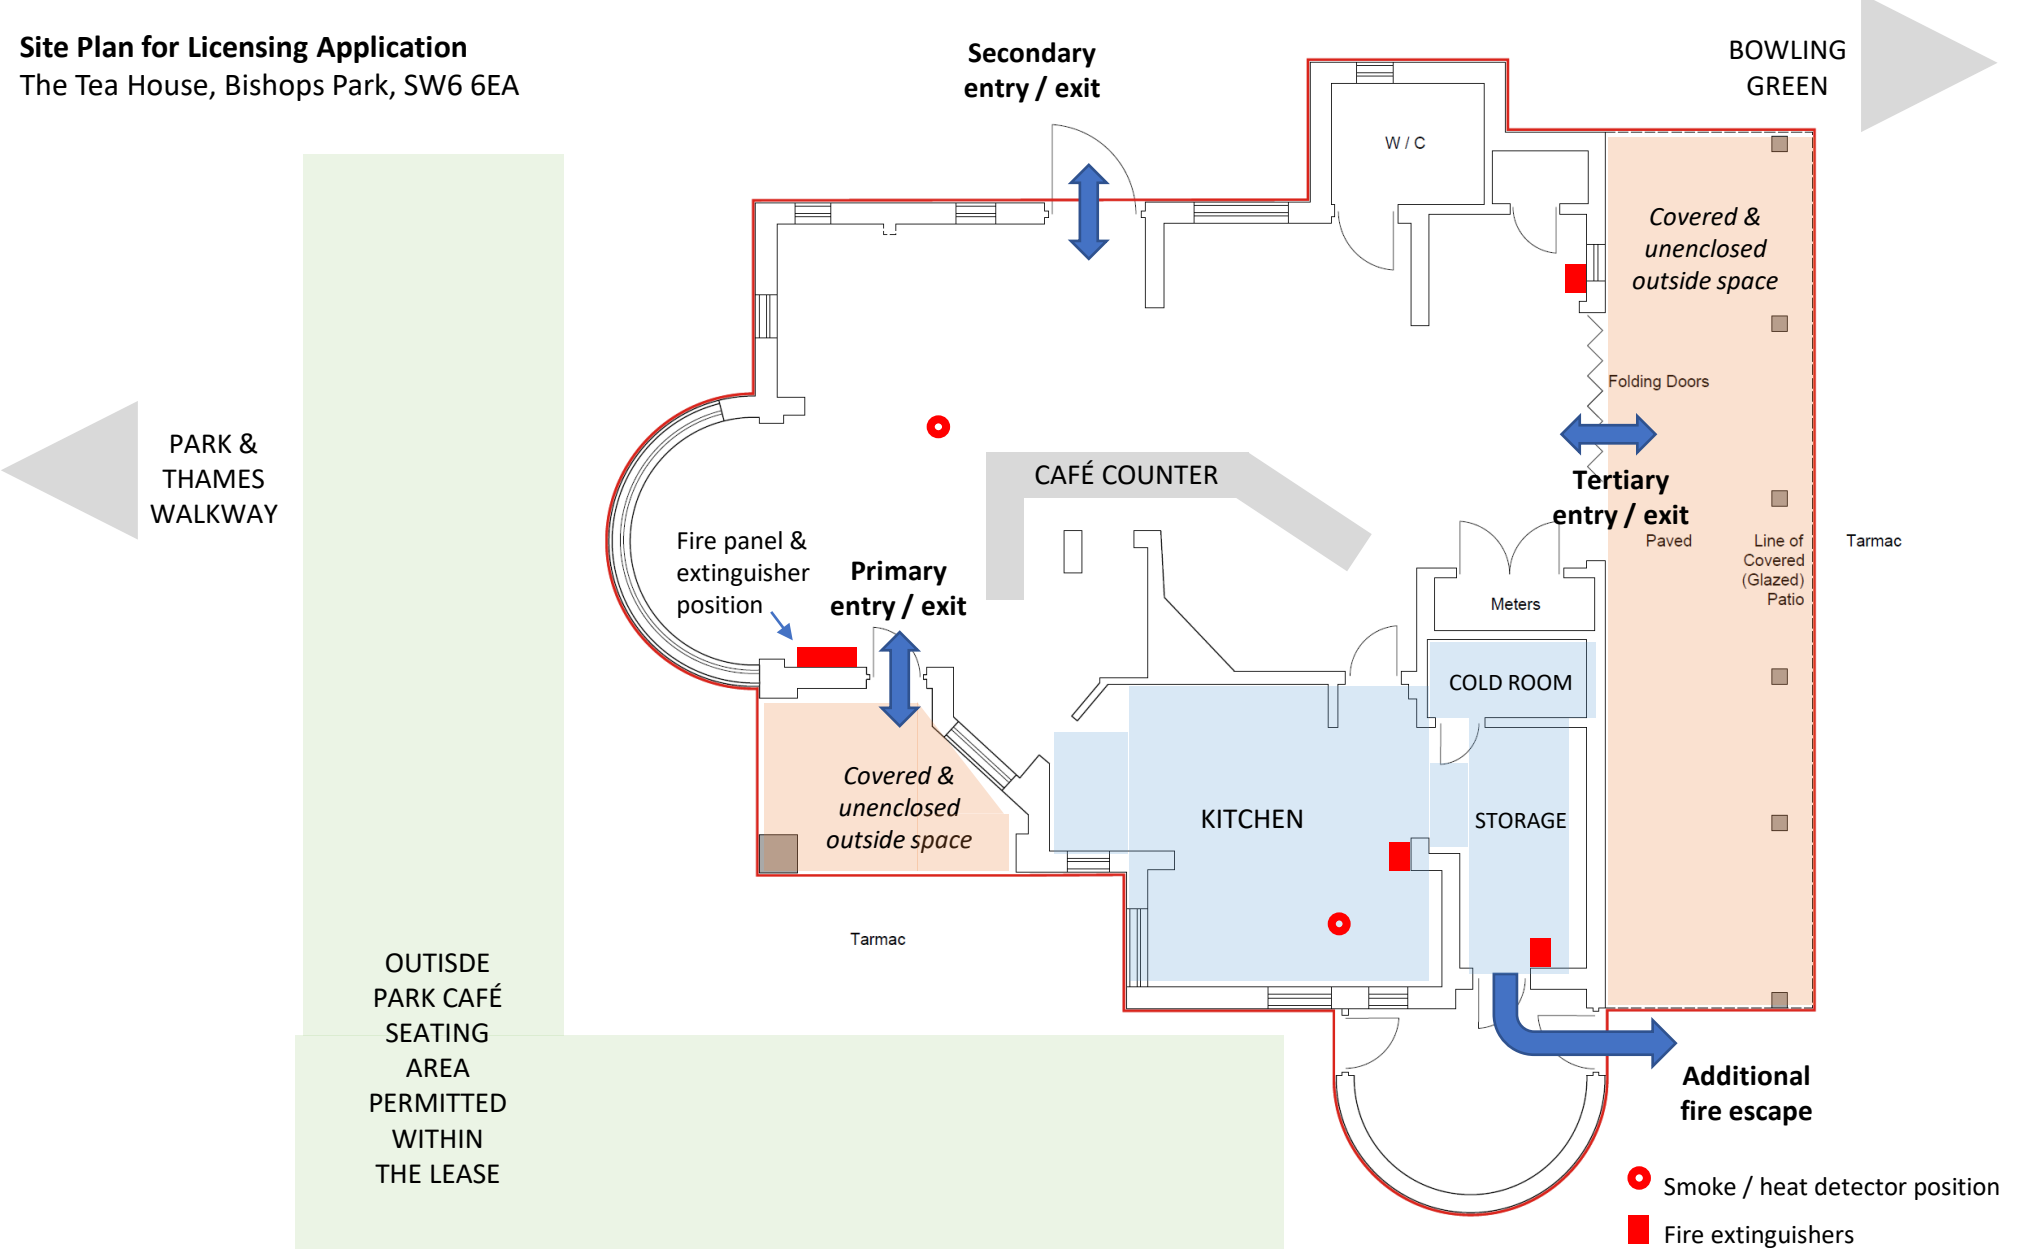

NOTES

1. All entry & exit points are unlocked during opening hours and marked as fire exit with illuminated signage
2. Outside seating space is designated in the lease with LBHF, all furniture is stored inside the premises overnight
3. Full emergency lighting is in place throughout