



THE GREAT HALL

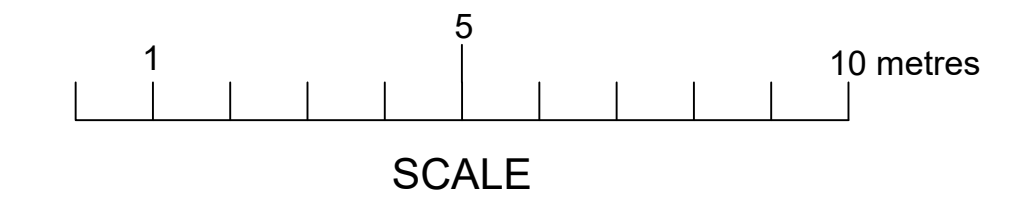

Denotes Licensable Area

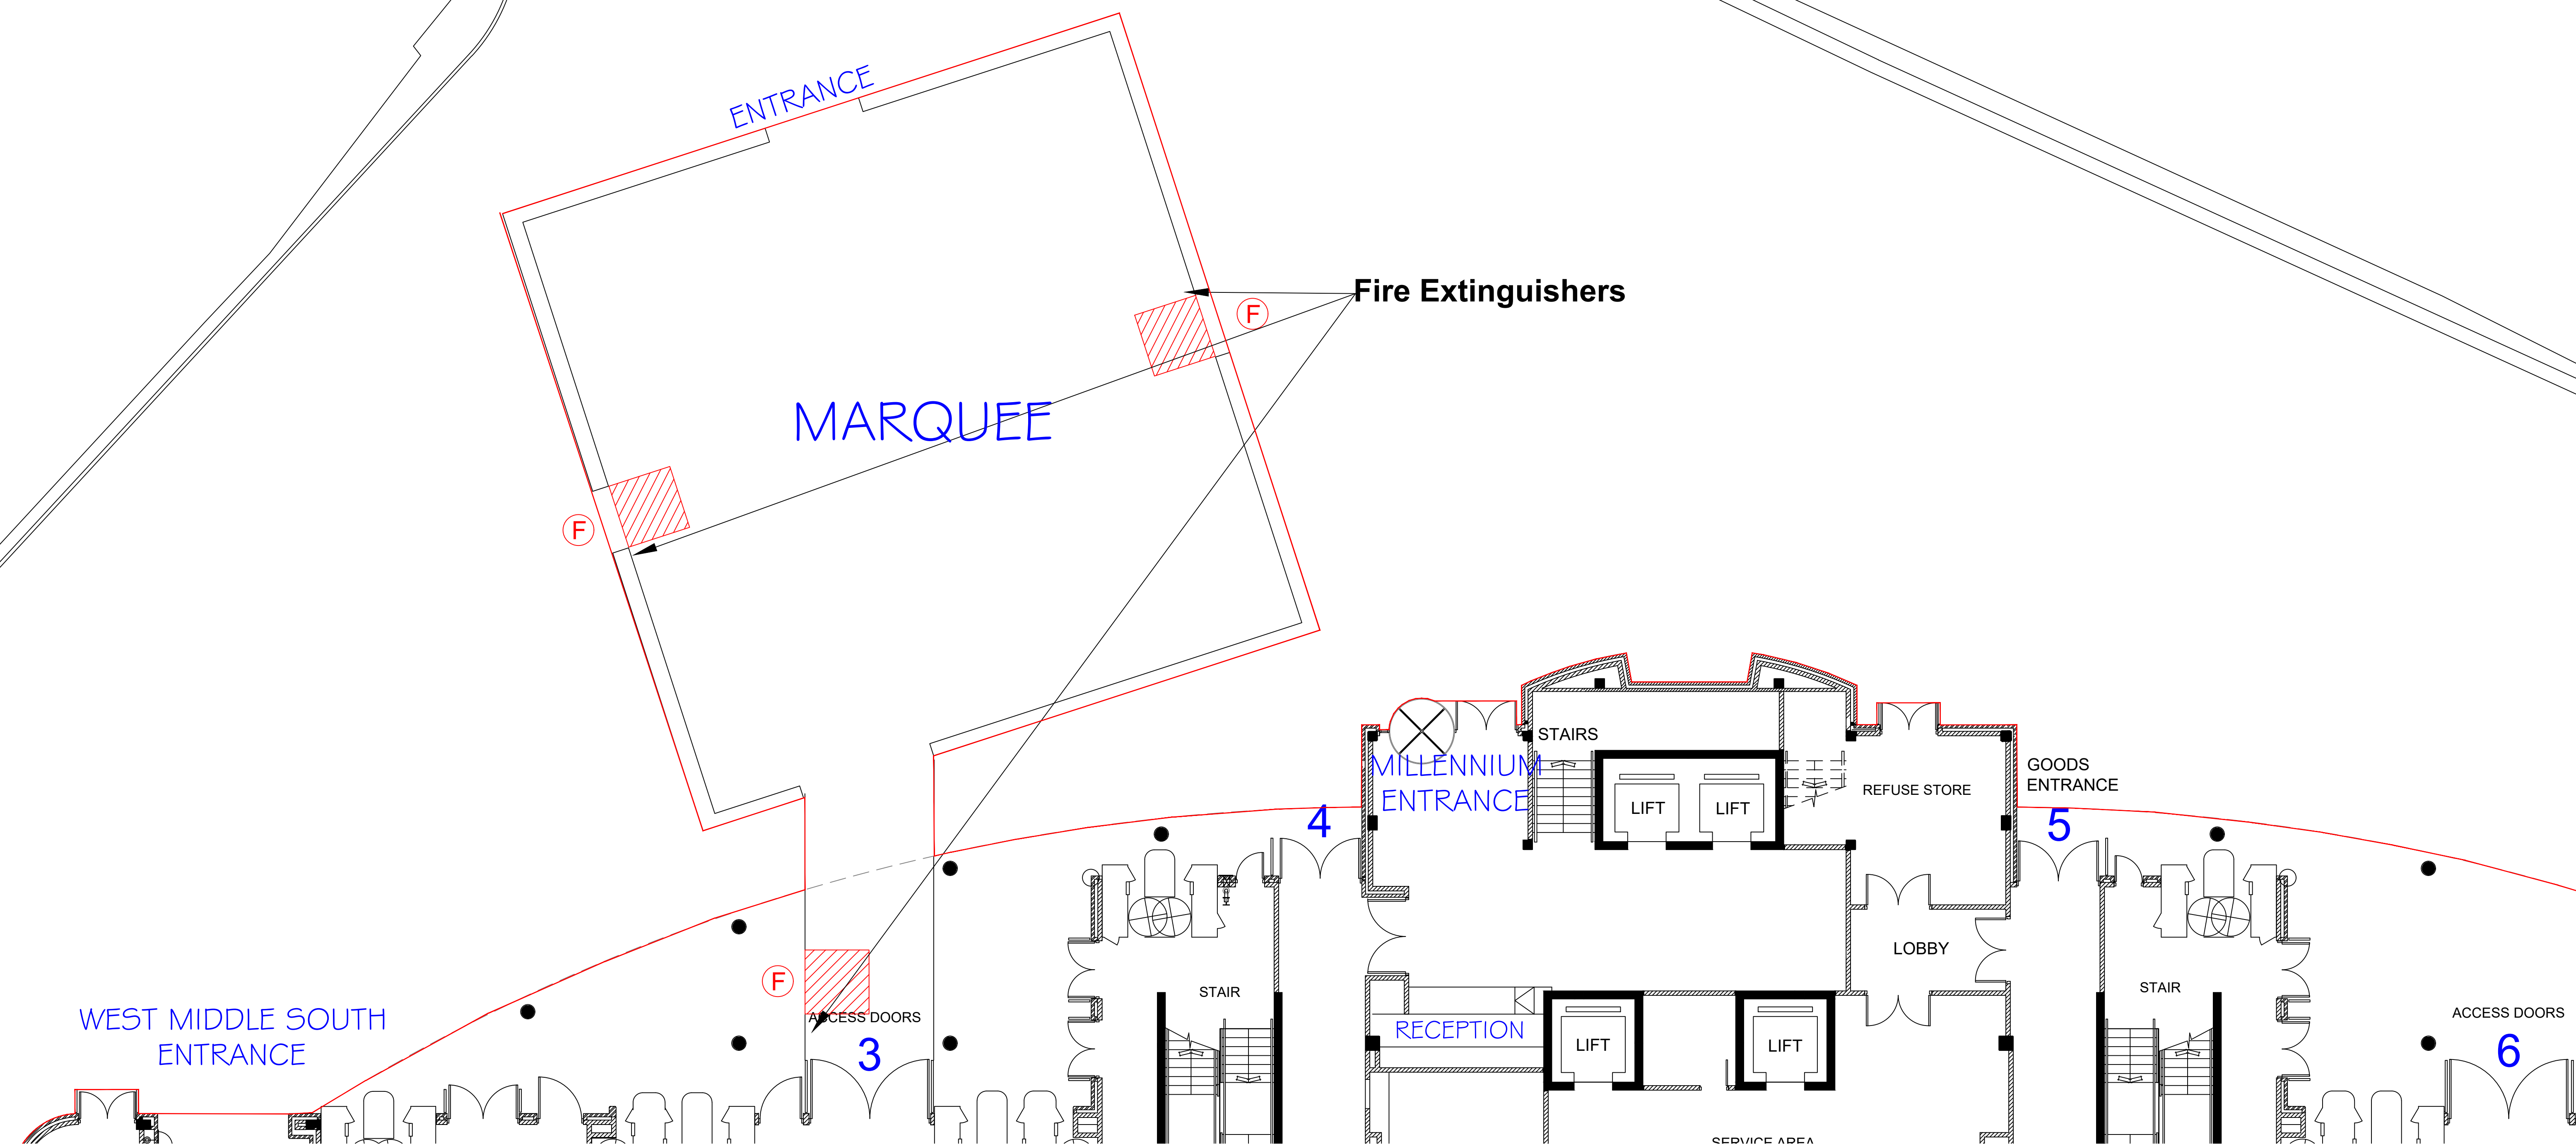

AREA = 1340sq m (APPROX)

MAXIMUM ACCESS HEIGHT = 3.9 m (APPROX)

Scale: 1:100 @ A0

2022 - 23 Issue

