


This drawing and the topography and information therein are the property of Baily-Garner Ltd and may not be used for reproduction without consent of said firm.

© Baily-Garner Ltd 2005/2012





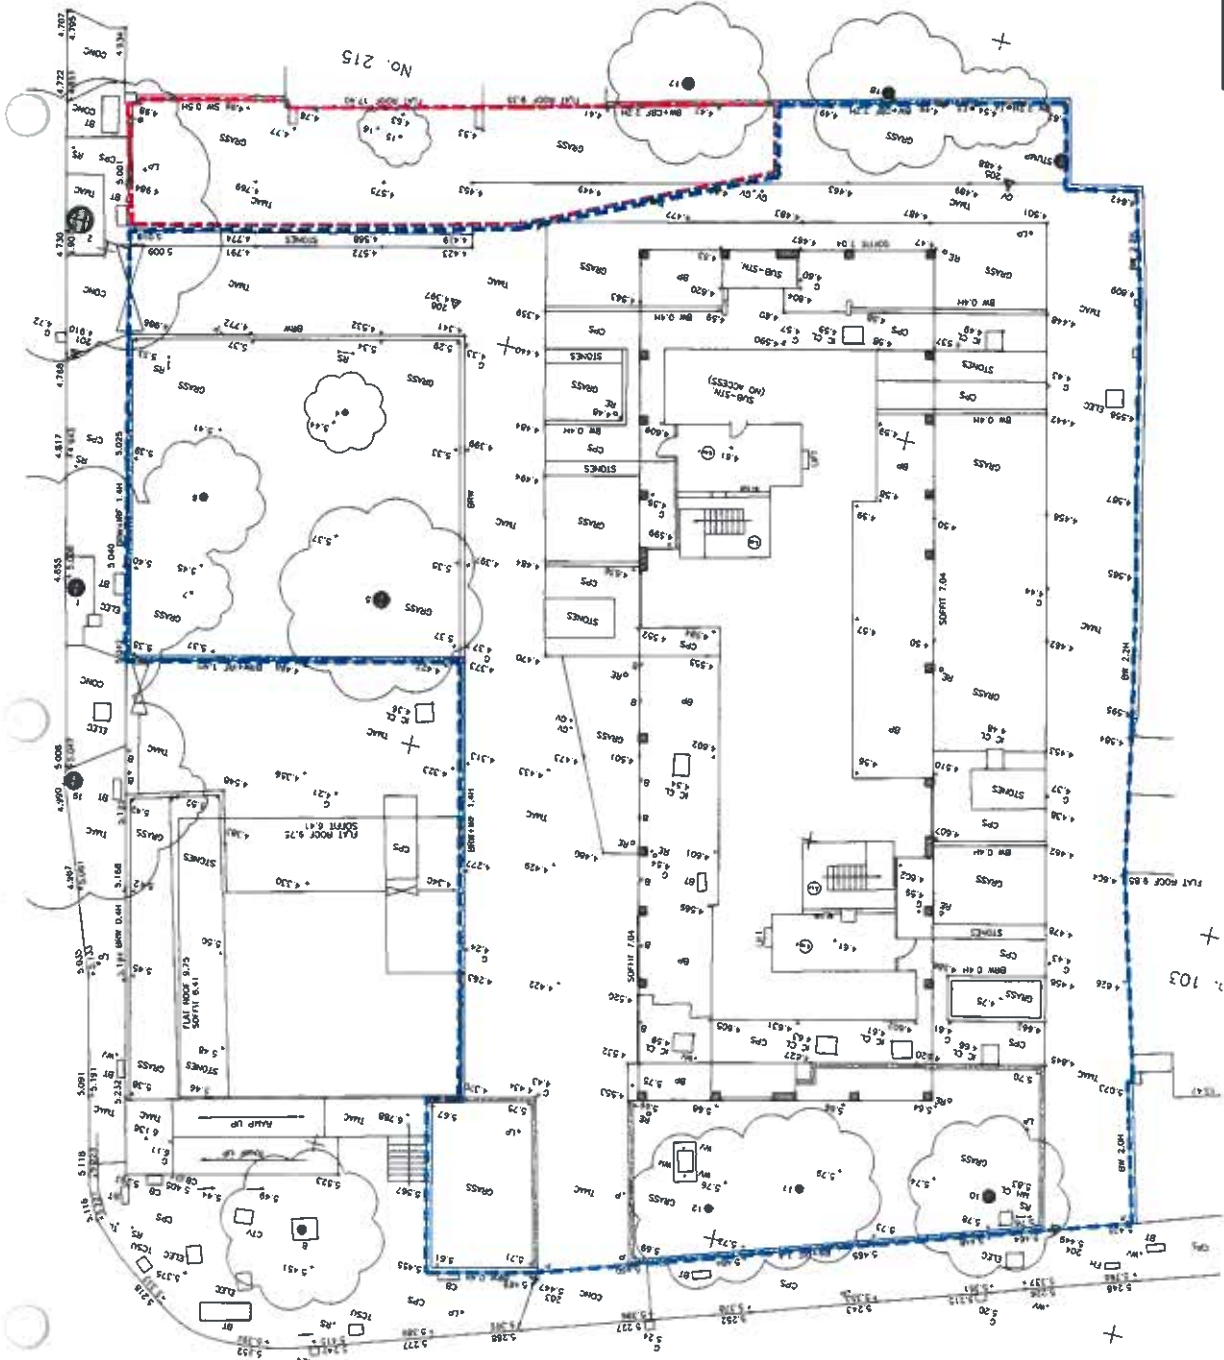

New Build Adjacent to No. 215

Topographical Survey

CLIENT: Hammersmith and Fulham
 PROJECT: Hidden Homes
 TITLE: Topographical Survey
 PURPOSE OF SURV: Planning
 SCALE: 1:250
 DATE: 2005/2012
 DRAWING NO: WH/PL 02
 PROJECT NO: 24811



A3



1

community room

bin store

SEPARATE PLANNING APPLICATION SUBMITTED FOR INFILL UNITS TO VERULAM HOUSE

Private Garden

Adjoining Building No. 215

4B/GP 184.7 m²

Living Room 27.0 m²

WC 5.0 m²

Living Room 27.0 m²

KEY:



EXISTING TREE



PRIVATE REAR GARDEN




PRIVATE FRONT GARDEN



PROPOSED NEW PAVING



EXISTING TREE TO BE REMOVED

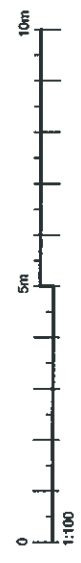



New Build Adjacent to No. 215

Proposed Site Plan

CLIENT: Hammersmith and Fulham
 PROJECT: Hidden Homes
 TITLE: Proposed Site Plan
 PURPOSE OF PLAN: Planning
 DATE: 28/02/22
 DRAWING NO: VH/PL 10
 SHEET NO: 248/11
 SHEET TOTAL: 11





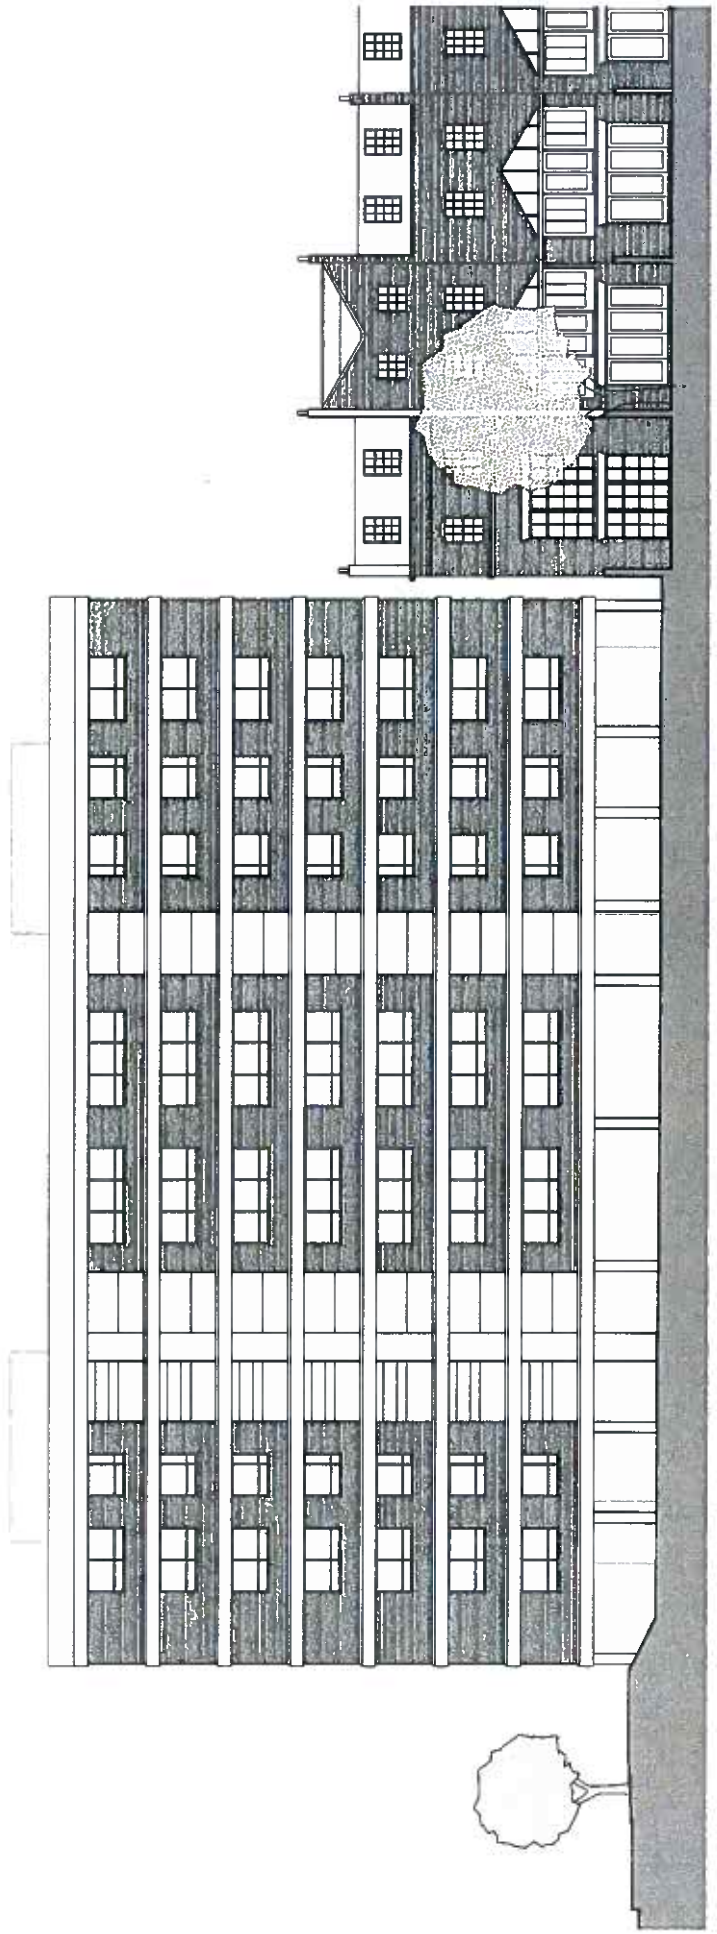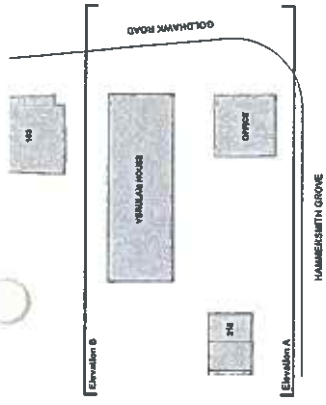

New Build Adjacent to No. 215 Proposed Elevation B (Along Hammersmith Grove)

Client: Hammersmith and Fulham
Project: Hidden Homes
Location: New Build Adjacent to No. 215 Hammersmith Grove, London W6 0NW
Scale: 1:200
Date: 2023/02
Author: MH
Ref No.: 24811
Version: VH PL 13


Proposed Elevation B
Planning

BAILY - GARNER
 ARCHITECTS

New Build Adjacent to No. 215 Proposed 3D views



Client: Hidden Homes
Project: Proposed 3D Views
Address: No. 215 Hammersmith Grove, London, W6 0NW
Scale: 1:50
Date: 26/02/22
Drawn by: VHP/14
Checked by: A

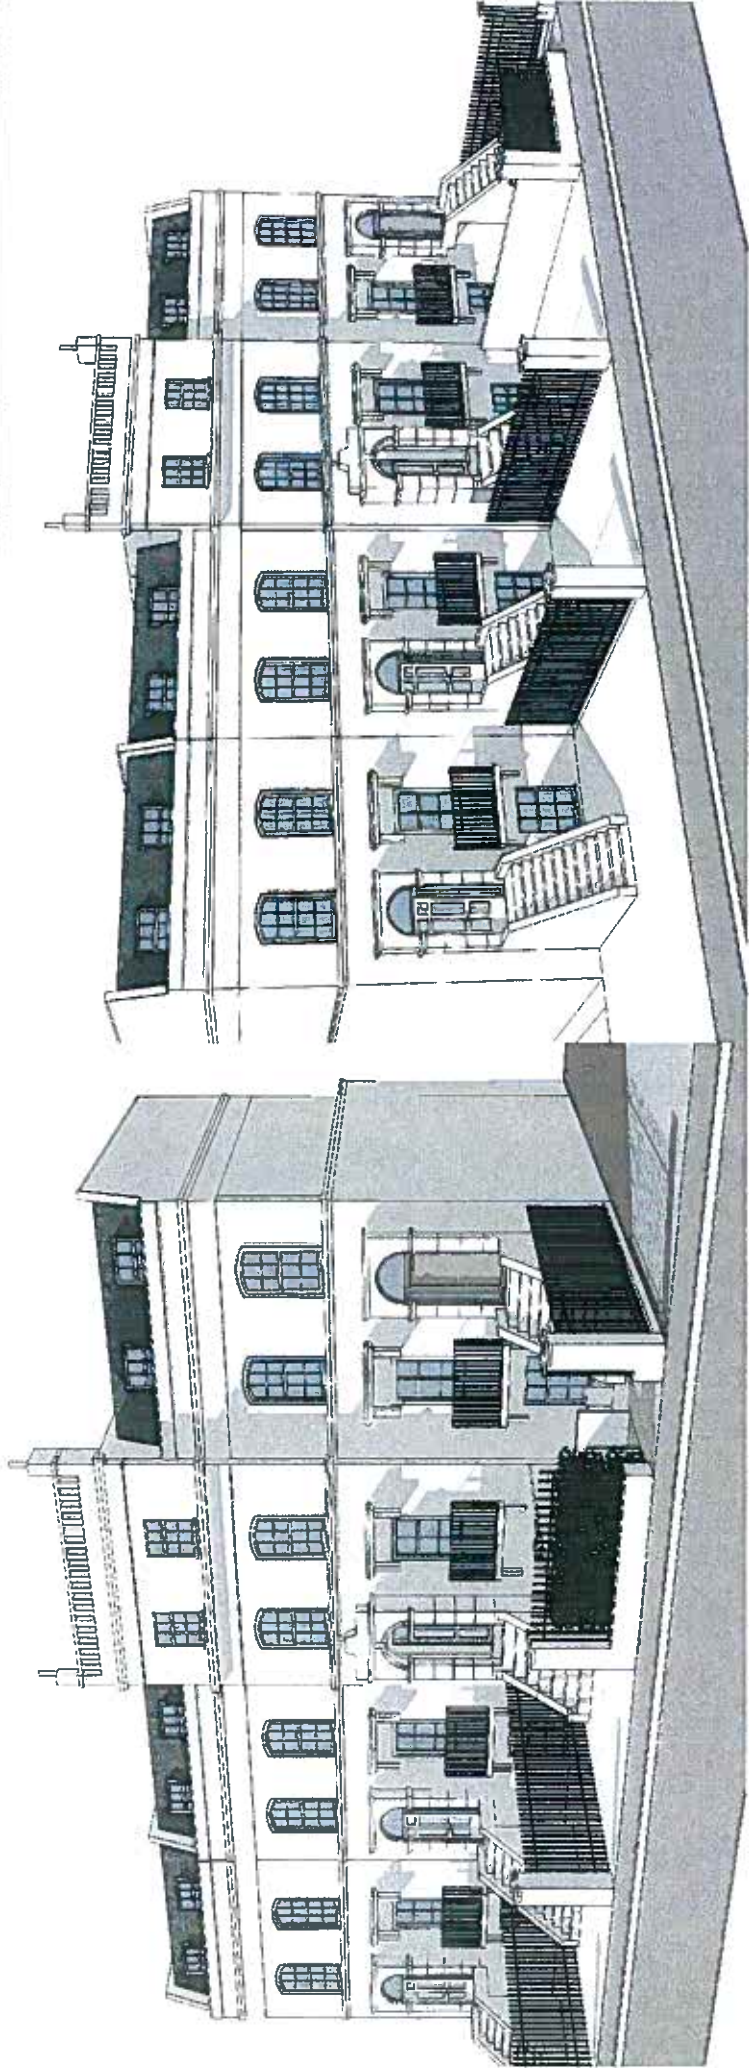

A3



