


APPENDIX 2

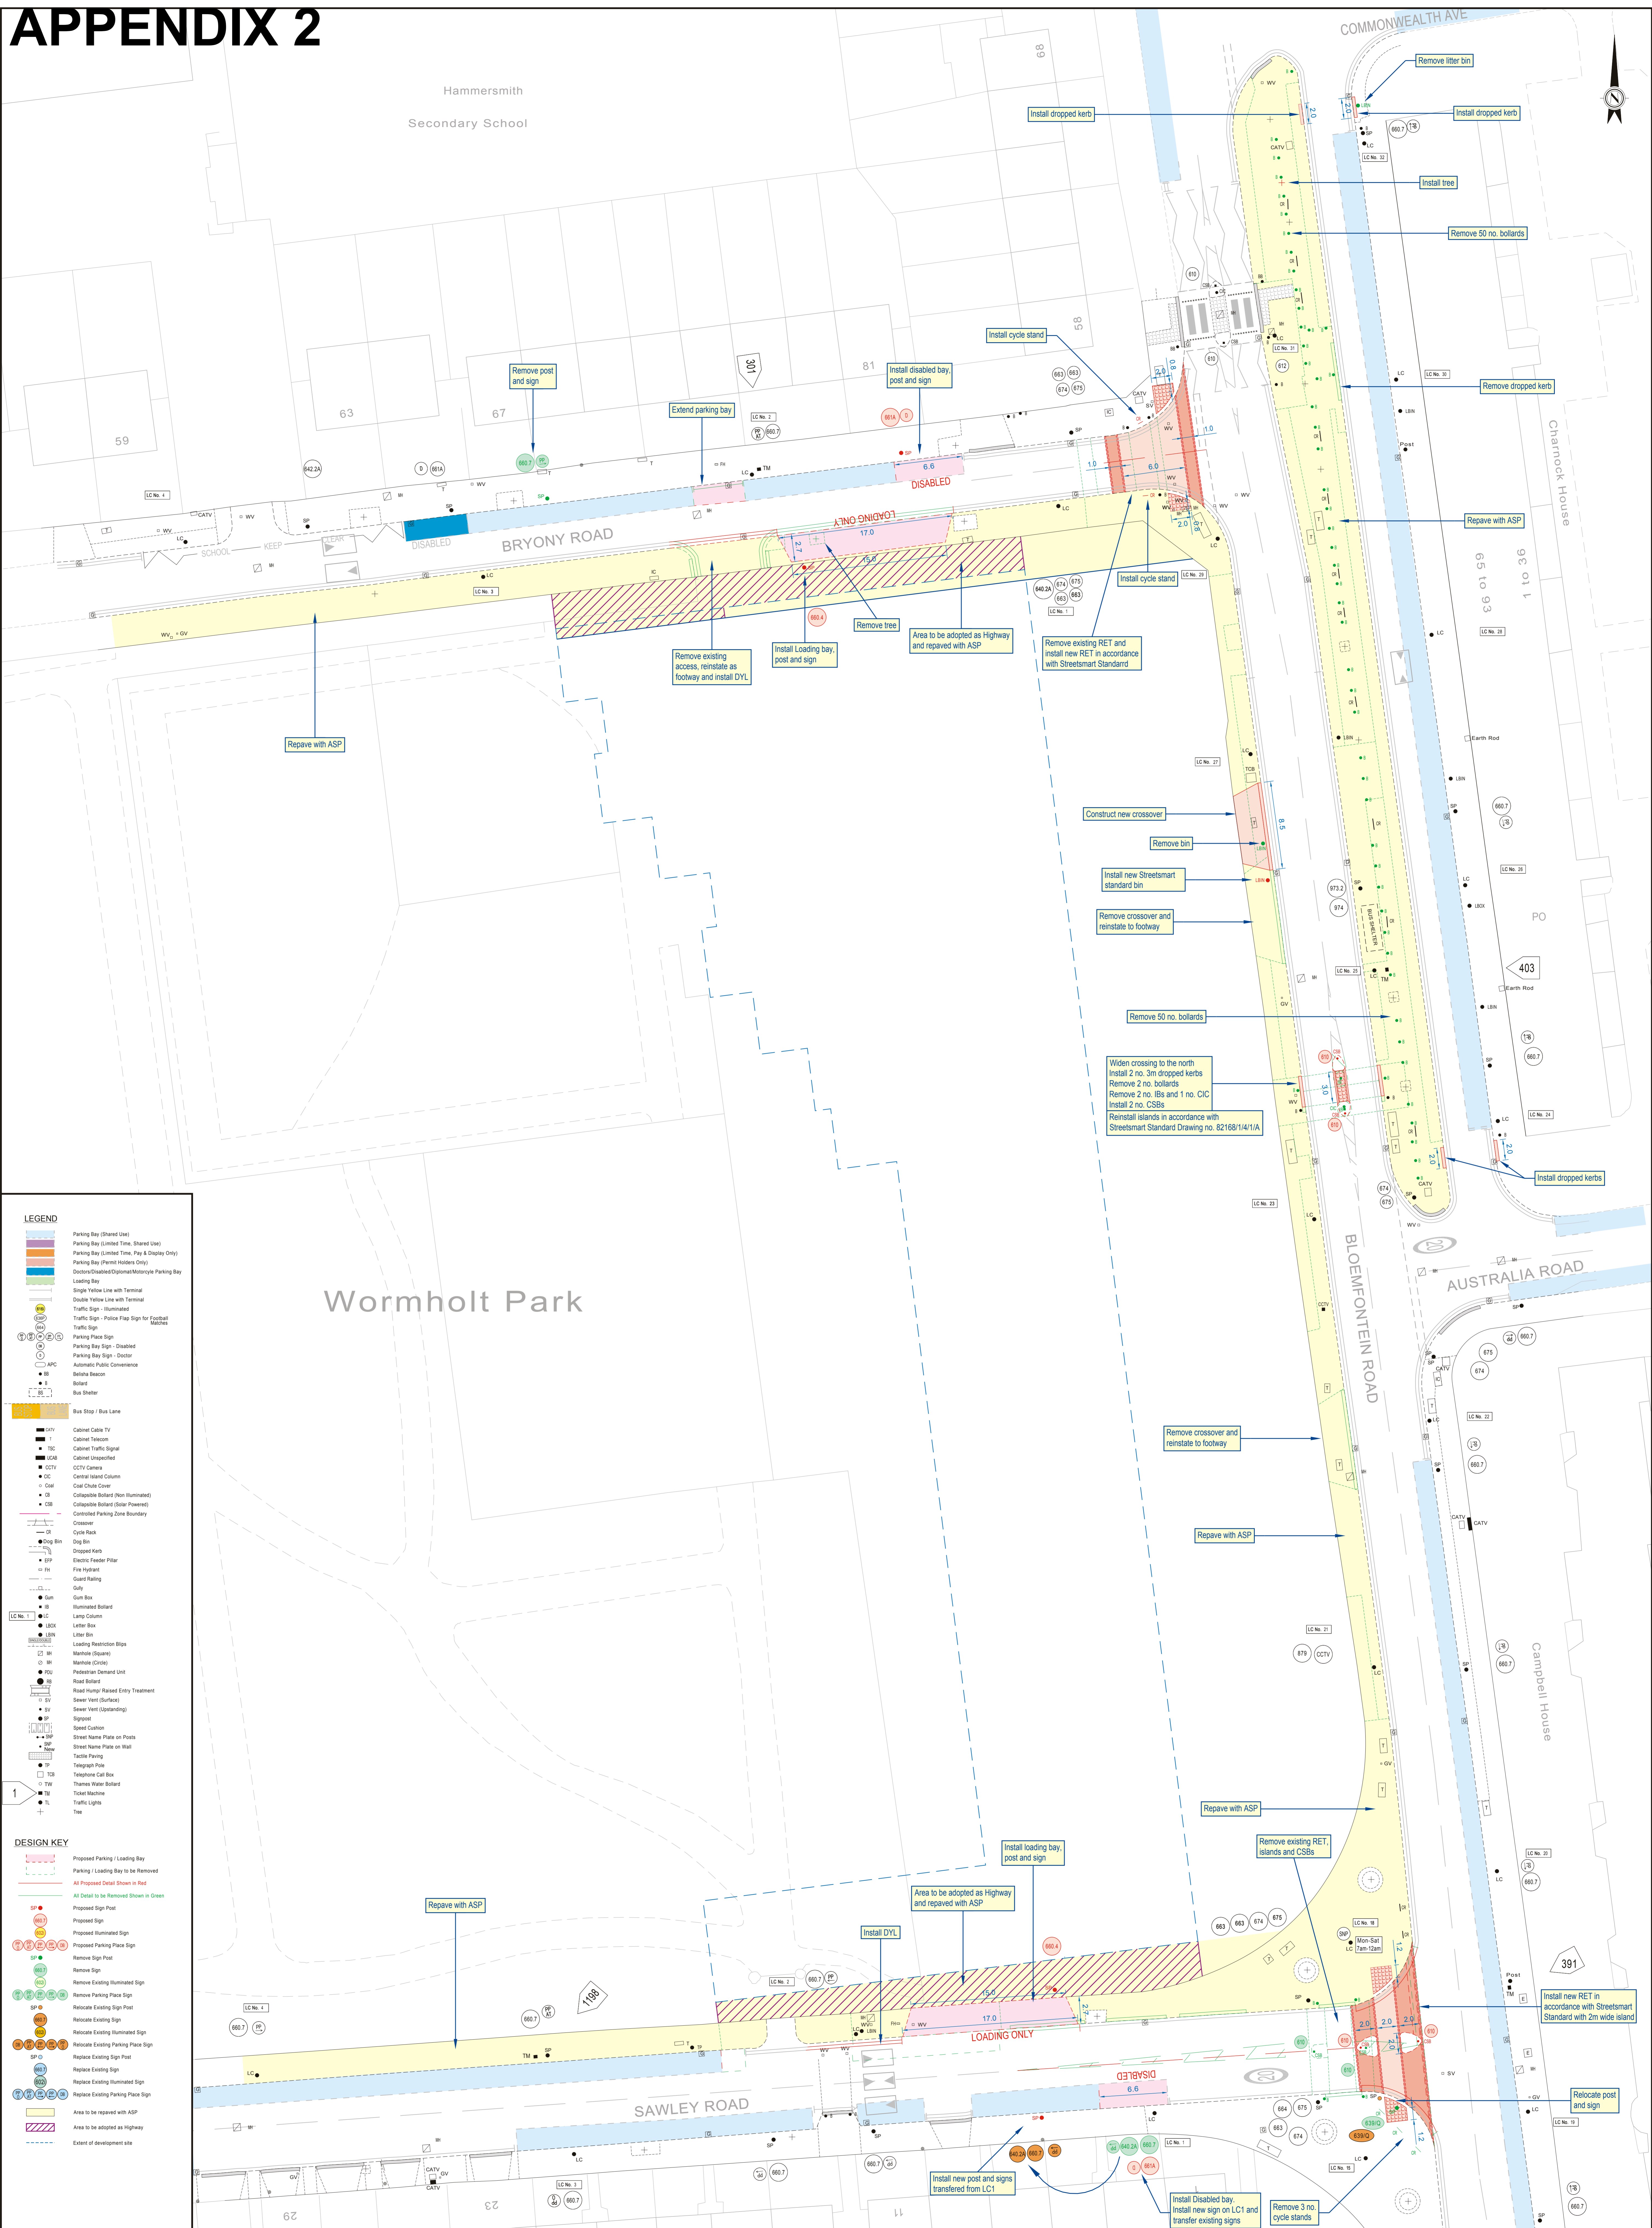

LEGEND

- Parking Bay (Shared Use)
- Parking Bay (Limited Time, Shared Use)
- Parking Bay (Limited Time, Pay & Display Only)
- Parking Bay (Permit Holders Only)
- Disabled/Disabled/Motorcycle Parking Bay
- Loading Bay
- Single Yellow Line with Terminal
- Double Yellow Line with Terminal
- Traffic Sign - Illuminated
- Traffic Sign - Police Flag Sign for Footpath
- Traffic Sign
- Parking Place Sign
- Parking Bay Sign - Disabled
- Parking Bay Sign - Display
- Approved Park Containment
- Belva Beacon
- Bollard
- Bus Shelter
- Bus Stop / Bus Lane
- Cabinet Cable TV
- Cabinet Telecon
- Cabinet Traffic Signal
- Cabinet Unpowered
- CCTV Camera
- Central Island Column
- Coat Stand Cover
- Collapsible Bollard (Non Illuminated)
- Collapsible Bollard (Star Powered)
- Controlled Parking Zone Boundary
- Crosswalk
- Cycle Rack
- Dog Bin
- Dropped Kerb
- Electric Fender Pillar
- Fire Hydrant
- Guard Railing
- Gully
- Gum Box
- Illuminated Bollard
- Lamp Column
- Letter Box
- Litter Bin
- Loading Restriction Sign
- Manhole (Square)
- Manhole (Circle)
- Professional Demand Unit
- Road Bollard
- Road Hump/Raised Entry Treatment
- Sever Vent (Clutter)
- Sever Vent (Clearing)
- Signpost
- Street Curb
- Street Name Plate on Posts
- Street Name Plate on Wall
- Tactile Paving
- Telegram Pole
- Telephone Call Box
- Thames Water Bollard
- Ticket Machine
- Traffic Light
- Tree

DESIGN KEY

- Proposed Parking / Loading Bay
- Parking / Loading Bay to be Removed
- All Proposed Detail Shown in Red
- All Detail to be Removed Shown in Green
- Proposed Sign Post
- Proposed Sign
- Proposed Illuminated Sign
- Proposed Parking Place Sign
- Remove Sign Post
- Remove Sign
- Remove Existing Illuminated Sign
- Remove Existing Parking Place Sign
- Relocate Existing Sign Post
- Relocate Existing Sign
- Relocate Existing Illuminated Sign
- Relocate Existing Parking Place Sign
- Relocate Existing Sign Post
- Relocate Existing Sign
- Relocate Existing Illuminated Sign
- Relocate Existing Parking Place Sign
- Area to be repaved with ASP
- Area to be adopted as Highway
- Extent of development site

HAMMERSMITH AND FULHAM COUNCIL Transport & Technical Services Town Hall Extension, King Street London W6 9JU Tel: 020 8748 3020			
CEP	WAS	Approved	GB
Scale	Original Sheet Size	Devised and created by the Land & Asset Survey Team using CAD & GIS software. This drawing is Copyright.	
1 : 200	A0	Drawing Status:	
DWG No.	Revision	Date	
8021346	A	Mar. '13	

PROJECT

BLOEMFONTEIN ROAD

JUNCTION WITH BRYONY ROAD AND SAWLEY ROAD

(JANET ADEGOKE LEISURE CENTRE)

PROPOSED DESIGN

NOTES

Various design amendments and adoption area changed

Date	Rev.	Init.
Apr. '13	A	CEP

FS 3285